

PART OF THE S.E. 1/4, OF SEC. 29, T.7N., R.1W., S.L.B. & M.
PART OF LOTS 42 & 43, PLAT 'B', NORTH OGDEN CITY SURVEY


LOMOND VIEW CONDOMINIUM PROJECT

IN NORTH OGDEN CITY

SCALE 1" = 20'

TAXING UNIT: 10

SEE PAGE 55

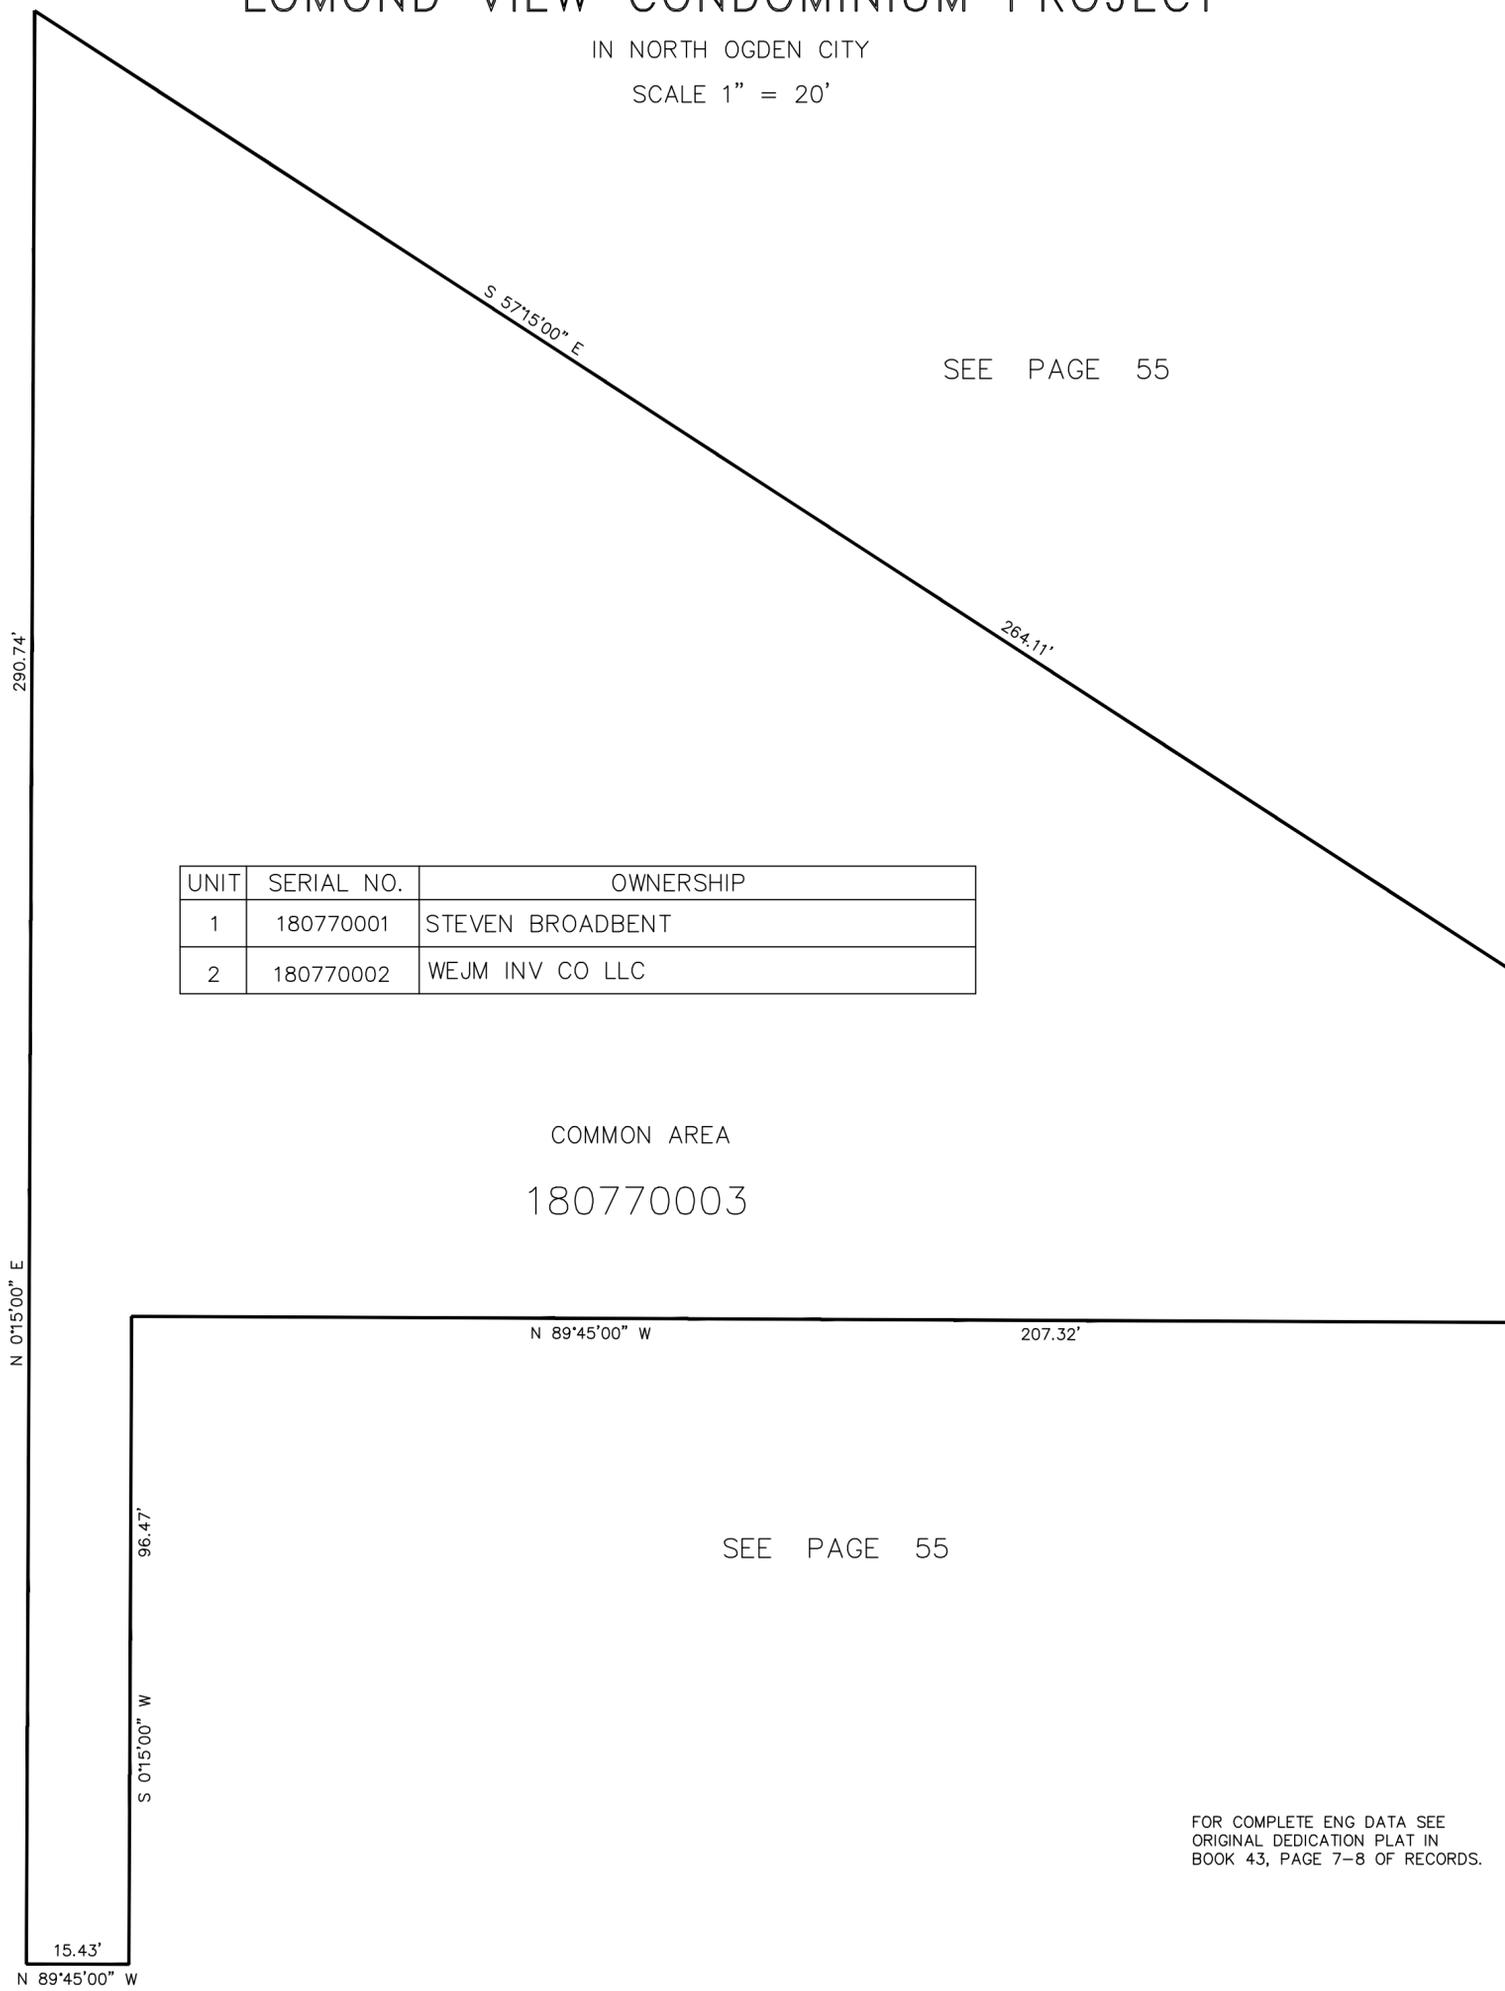

UNIT	SERIAL NO.	OWNERSHIP
1	180770001	STEVEN BROADBENT
2	180770002	WEJM INV CO LLC

COMMON AREA
180770003

SEE PAGE 55

SEE PAGE 55

SEE PAGE 55

FOR COMPLETE ENG DATA SEE
ORIGINAL DEDICATION PLAT IN
BOOK 43, PAGE 7-8 OF RECORDS.