


PART OF THE NE 1/4, OF SEC. 32, T.7N., R.1W., S.L.B. & M.
 A PART OF LOT 49 PLAT "B" NORTH OGDEN SURVEY
SUNBROOK CONDOMINIUMS PHASE NO. 1

TAXING UNIT: 273

IN NORTH OGDEN CITY

SCALE 1" = 50'

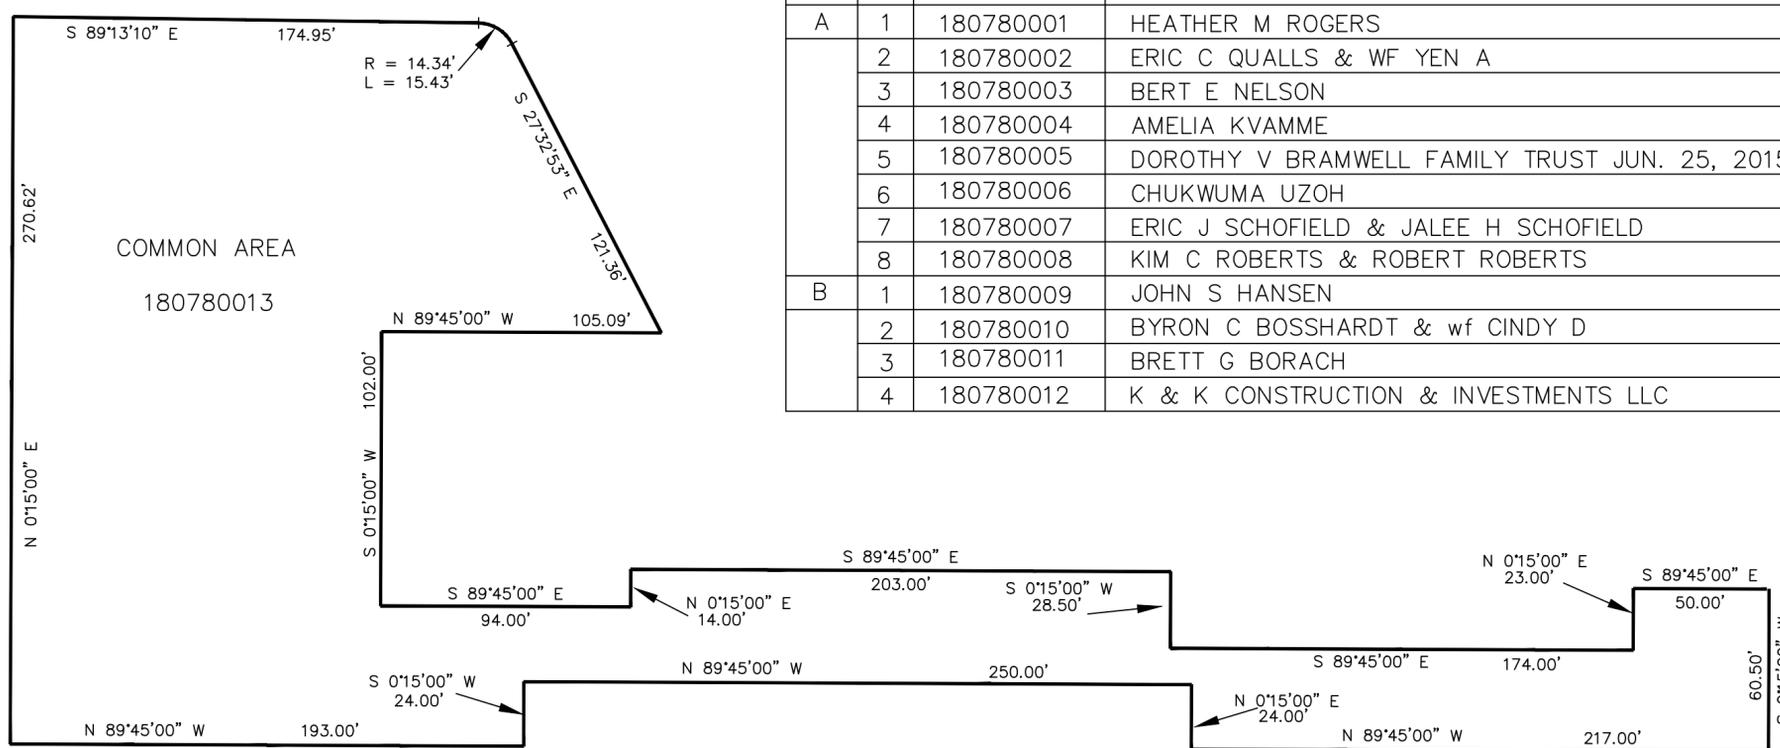

BLDG. NO.	UNIT NO.	SERIAL NO.	NAMES OF OWNERS
A	1	180780001	HEATHER M ROGERS
	2	180780002	ERIC C QUALLS & WF YEN A
	3	180780003	BERT E NELSON
	4	180780004	AMELIA KVAMME
	5	180780005	DOROTHY V BRAMWELL FAMILY TRUST JUN. 25, 2015
	6	180780006	CHUKWUMA UZOH
	7	180780007	ERIC J SCHOFIELD & JALEE H SCHOFIELD
	8	180780008	KIM C ROBERTS & ROBERT ROBERTS
B	1	180780009	JOHN S HANSEN
	2	180780010	BYRON C BOSSHARDT & wf CINDY D
	3	180780011	BRETT G BORACH
	4	180780012	K & K CONSTRUCTION & INVESTMENTS LLC

FOR COMPLETE ENG DATA SEE
 ORIGINAL DEDICATION PLAT IN
 BOOK 43, PAGE 96 OF RECORDS.