

PART OF THE S.W. 1/4 OF SECTION 28, T.7N., R.1W., S.L.B. & M.
JIM FLINDERS PHASE-2 SUBDIVISION

IN NORTH OGDEN CITY


TAXING UNIT: 10

SCALE 1" = 30'

SEE PAGE 39

2850 NORTH STREET

SEE PAGE 71

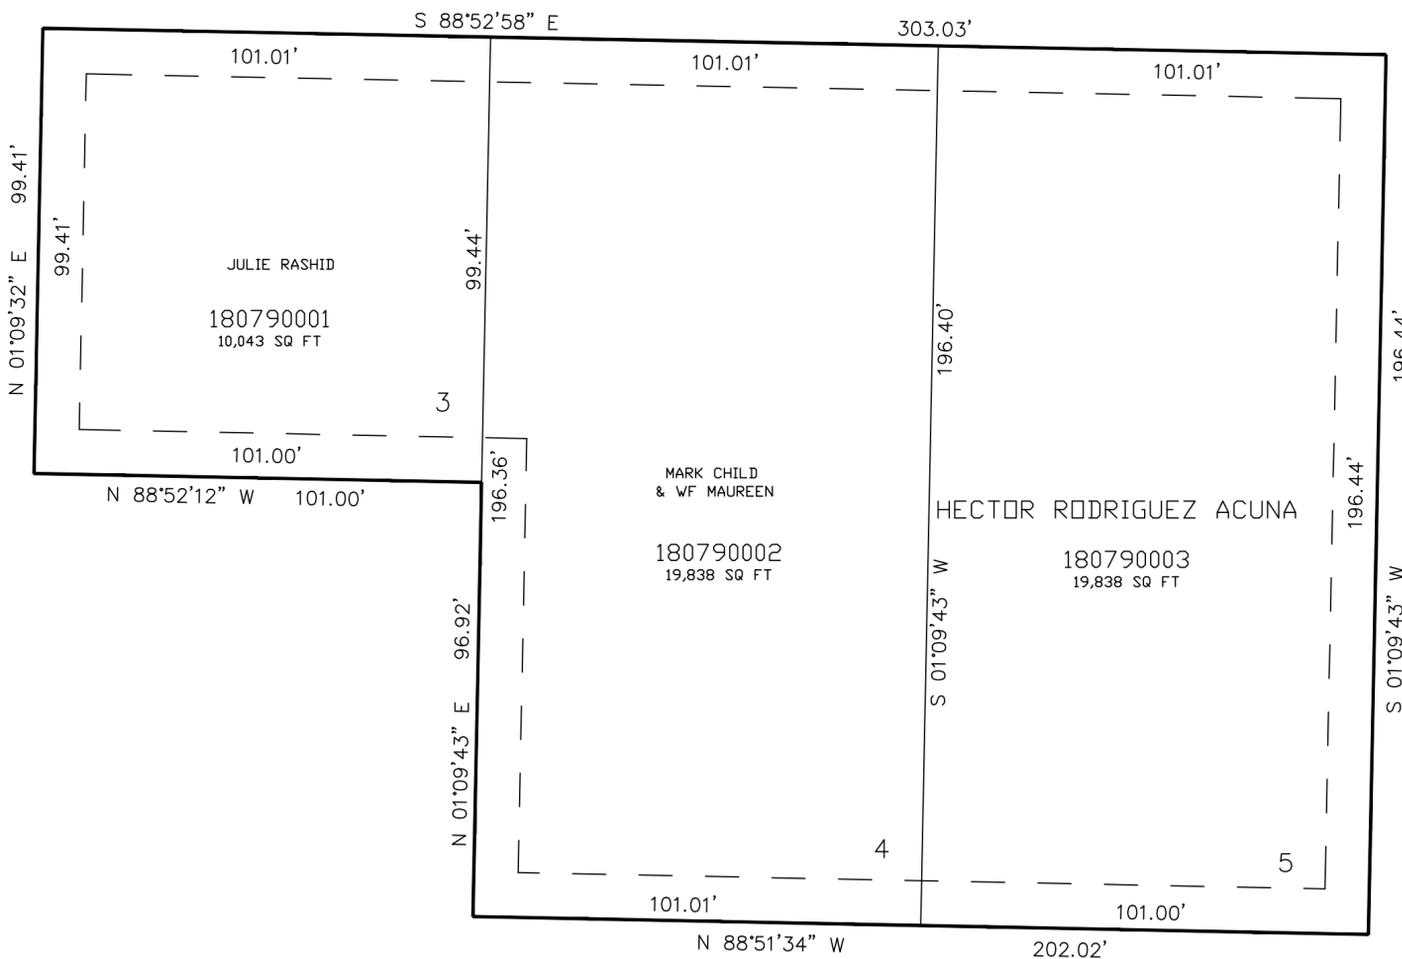

SEE PAGE 40

SEE PAGE 39

10' UTILITY & DRAINAGE EASEMENTS EACH
SIDE OF PROPERTY LINES AS INDICATED
BY DASHED LINES EXCEPT AS OTHERWISE
SHOWN.

FOR COMPLETE ENG DATA SEE
ORIGINAL DEDICATION PLAT IN
BOOK 45, PAGE 24 OF RECORDS.