

PART OF THE N.W.1/4, OF SEC. 33, T.7N., R.1W., S.L.B. & M.
LEGACY NORTH PHASE NO. 3 A P.R.U.D.

TAXING UNIT: 10

IN NORTH OGDEN CITY SCALE 1" = 40'

SEE PAGE 42

SEE PAGE 42

SEE PAGE 42

SEE PAGE 42


FOR COMPLETE ENG DATA SEE
 ORIGINAL DEDICATION PLAT IN
 BOOK 45, PAGE 73 OF RECORDS.

7' UTILITY & DRAINAGE EASEMENTS EACH
 SIDE OF PROPERTY LINES AS INDICATED
 BY DASHED LINES EXCEPT AS OTHERWISE
 SHOWN.

FOR TAX PURPOSES ONLY

SEE PAGE 42

VLG 11-97

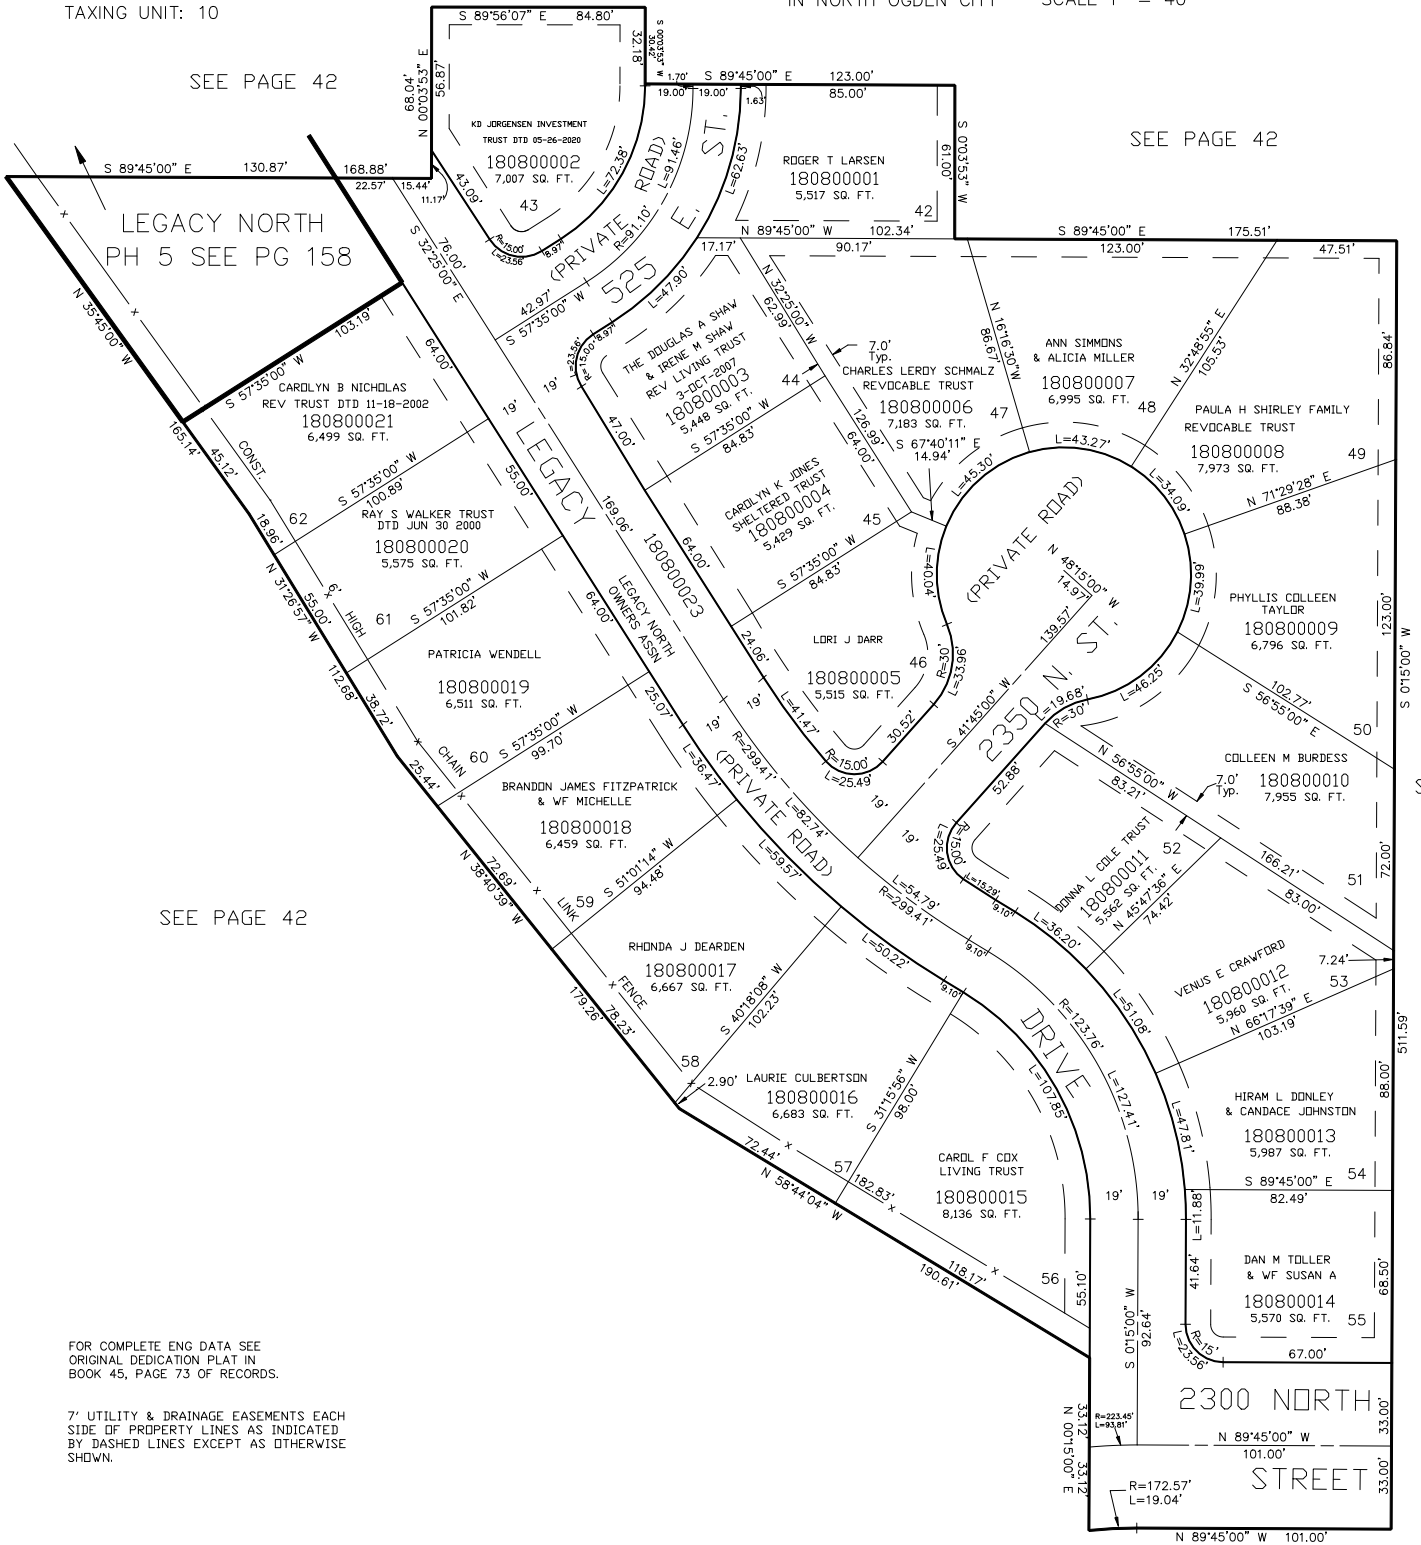

LEGACY NORTH
 PH 5 SEE PG 158

2300 NORTH
 STREET