

PART OF THE SE 1/4, OF SEC. 29, AND THE NE 1/4 OF SEC. 32, T.7N., R.1W., S.L.B. & M.  
PART OF LOTS 42,45,46 AND 47, PLAT B NORTH OGDEN SURVEY

TAXING UNIT: 273


(PAGE 85 OMITTED)

# ACRE'S SUBDIVISION

NORTH OGDEN CITY

SCALE 1" = 80'

SEE PAGE 55

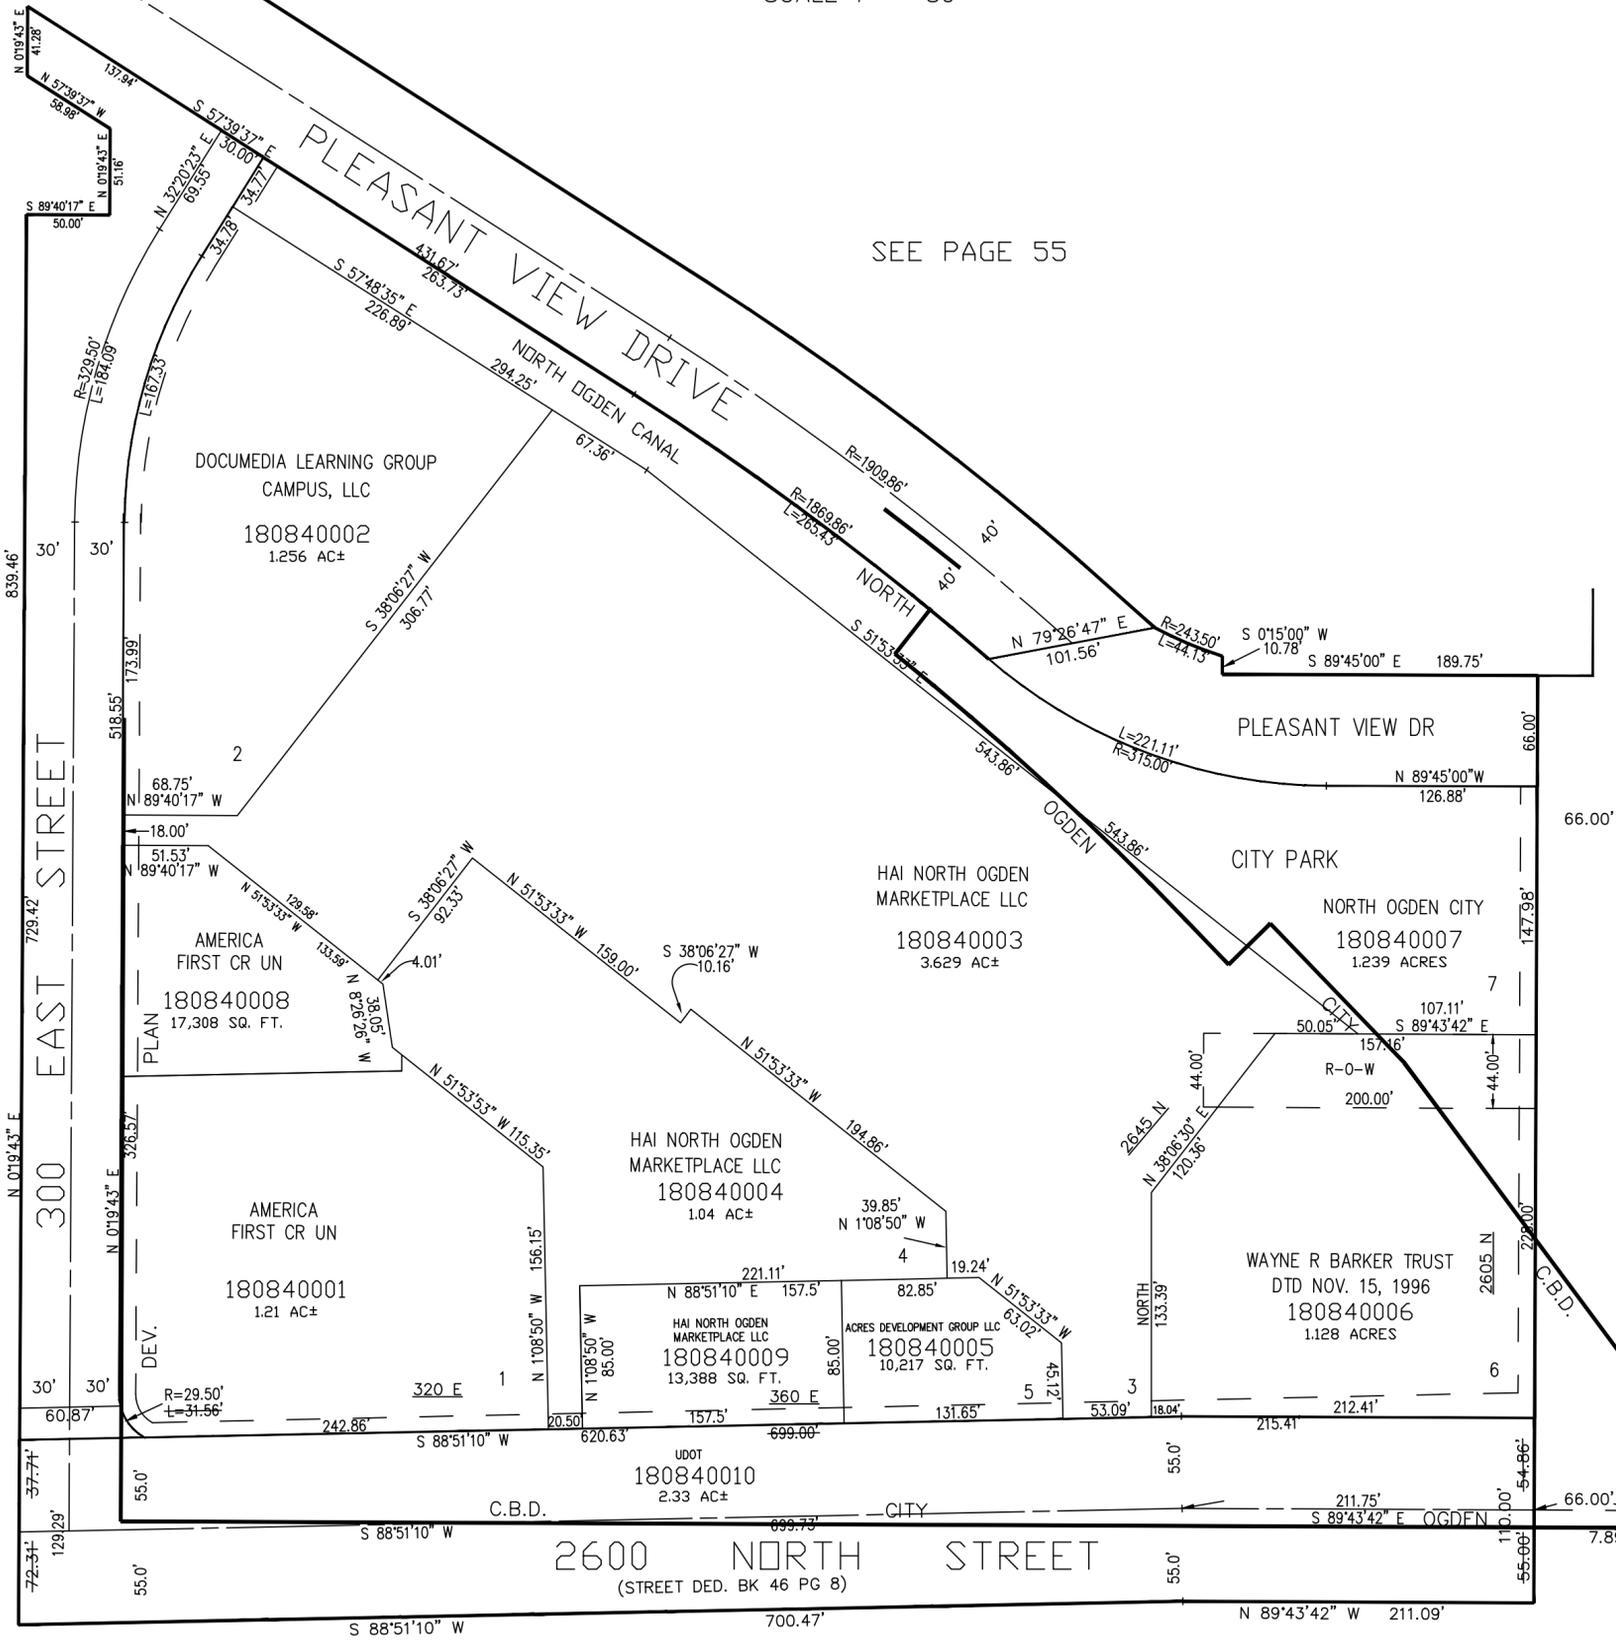

SEE PAGE 49

SEE PAGE 49

SEE PAGE 49

FOR COMPLETE ENG DATA SEE ORIGINAL DEDICATION PLAT IN BOOK 46, PAGE 9 OF RECORDS.

FOR SEVERAL OTHER EASEMENTS SEE DEDICATION PLAT

10' UTILITY & DRAINAGE EASEMENTS EACH SIDE OF PROPERTY LINES AS INDICATED BY DASHED LINES EXCEPT AS OTHERWISE SHOWN.