

PART OF THE N.E. 1/4, OF SEC. 32, T.7N., R.1W, S.L.B. & M.

IHC NORTH OGDEN SUBDIVISION

A PART OF LOT 8, PLAT B, NORTH OGDEN SURVEY


IN NORTH OGDEN CITY

SCALE 1" = 40'

TAXING UNIT: 10,273

SEE PAGE 45

WASHINGTON BLVD.

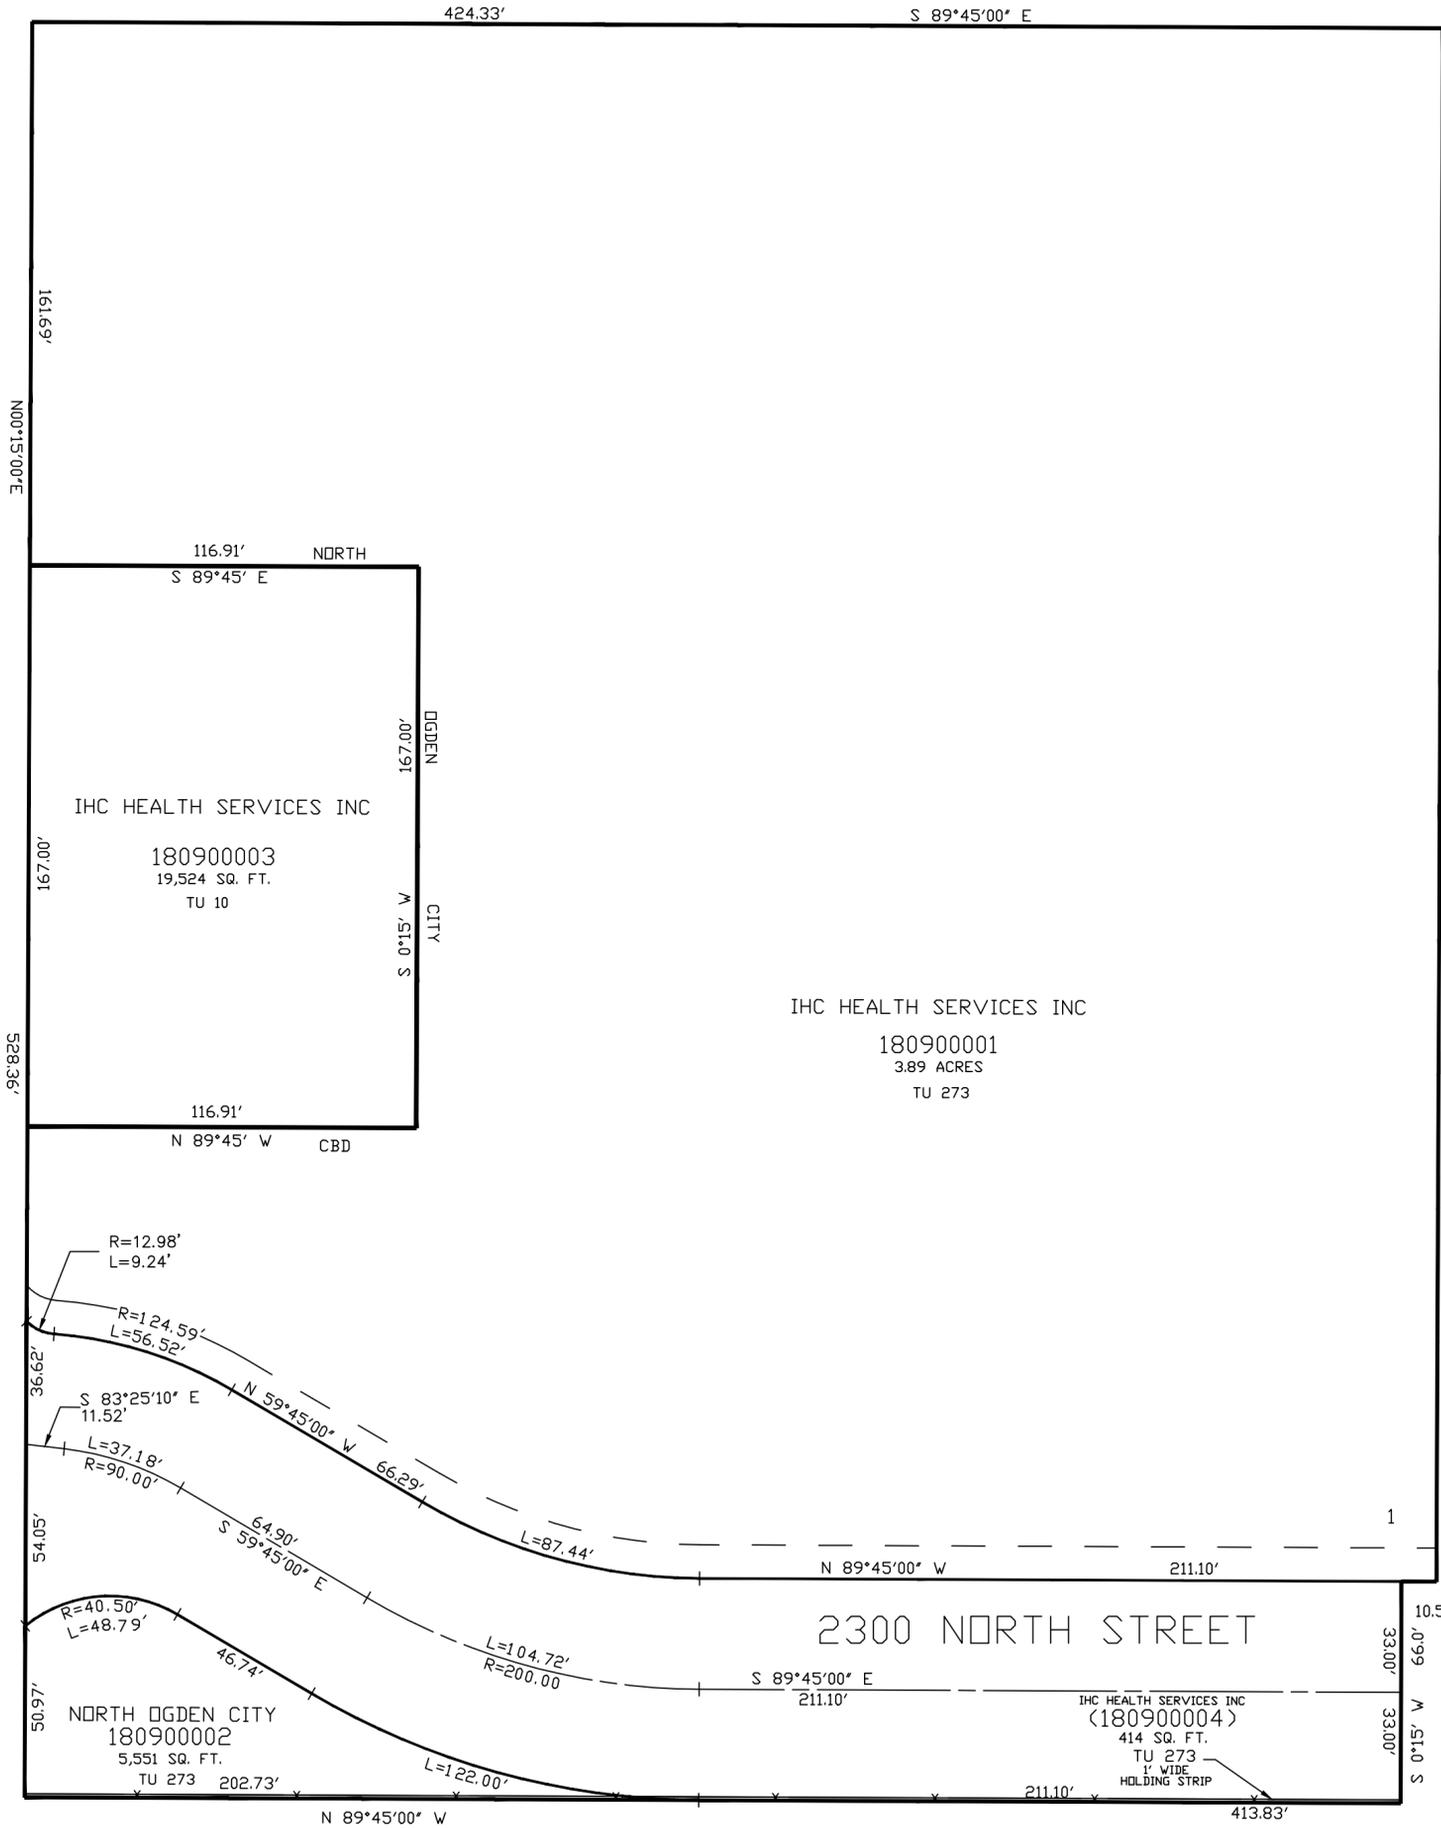

10' UTILITY & DRAINAGE EASEMENTS EACH SIDE OF PROPERTY LINES AS INDICATED BY DASHED LINES EXCEPT AS OTHERWISE SHOWN.

SEE PAGE 45

FOR COMPLETE ENG DATA SEE ORIGINAL DEDICATION PLAT IN BOOK 48, PAGE 28 OF RECORDS.

SEE PAGE 45

SEE PAGE 45