

PART OF THE WEST 1/2, OF SECTION 33, T.7N., R.1W., S.L.B. & M.  
LEGACY NORTH 2 SUBDIVISION PH 01

IN NORTH OGDEN CITY

TAXING UNIT: 10

SCALE 1" = 40'


20-DEC-2000

SEE PAGE 80

SEE PAGE 42

SEE PAGE 42

SEE PAGE 96

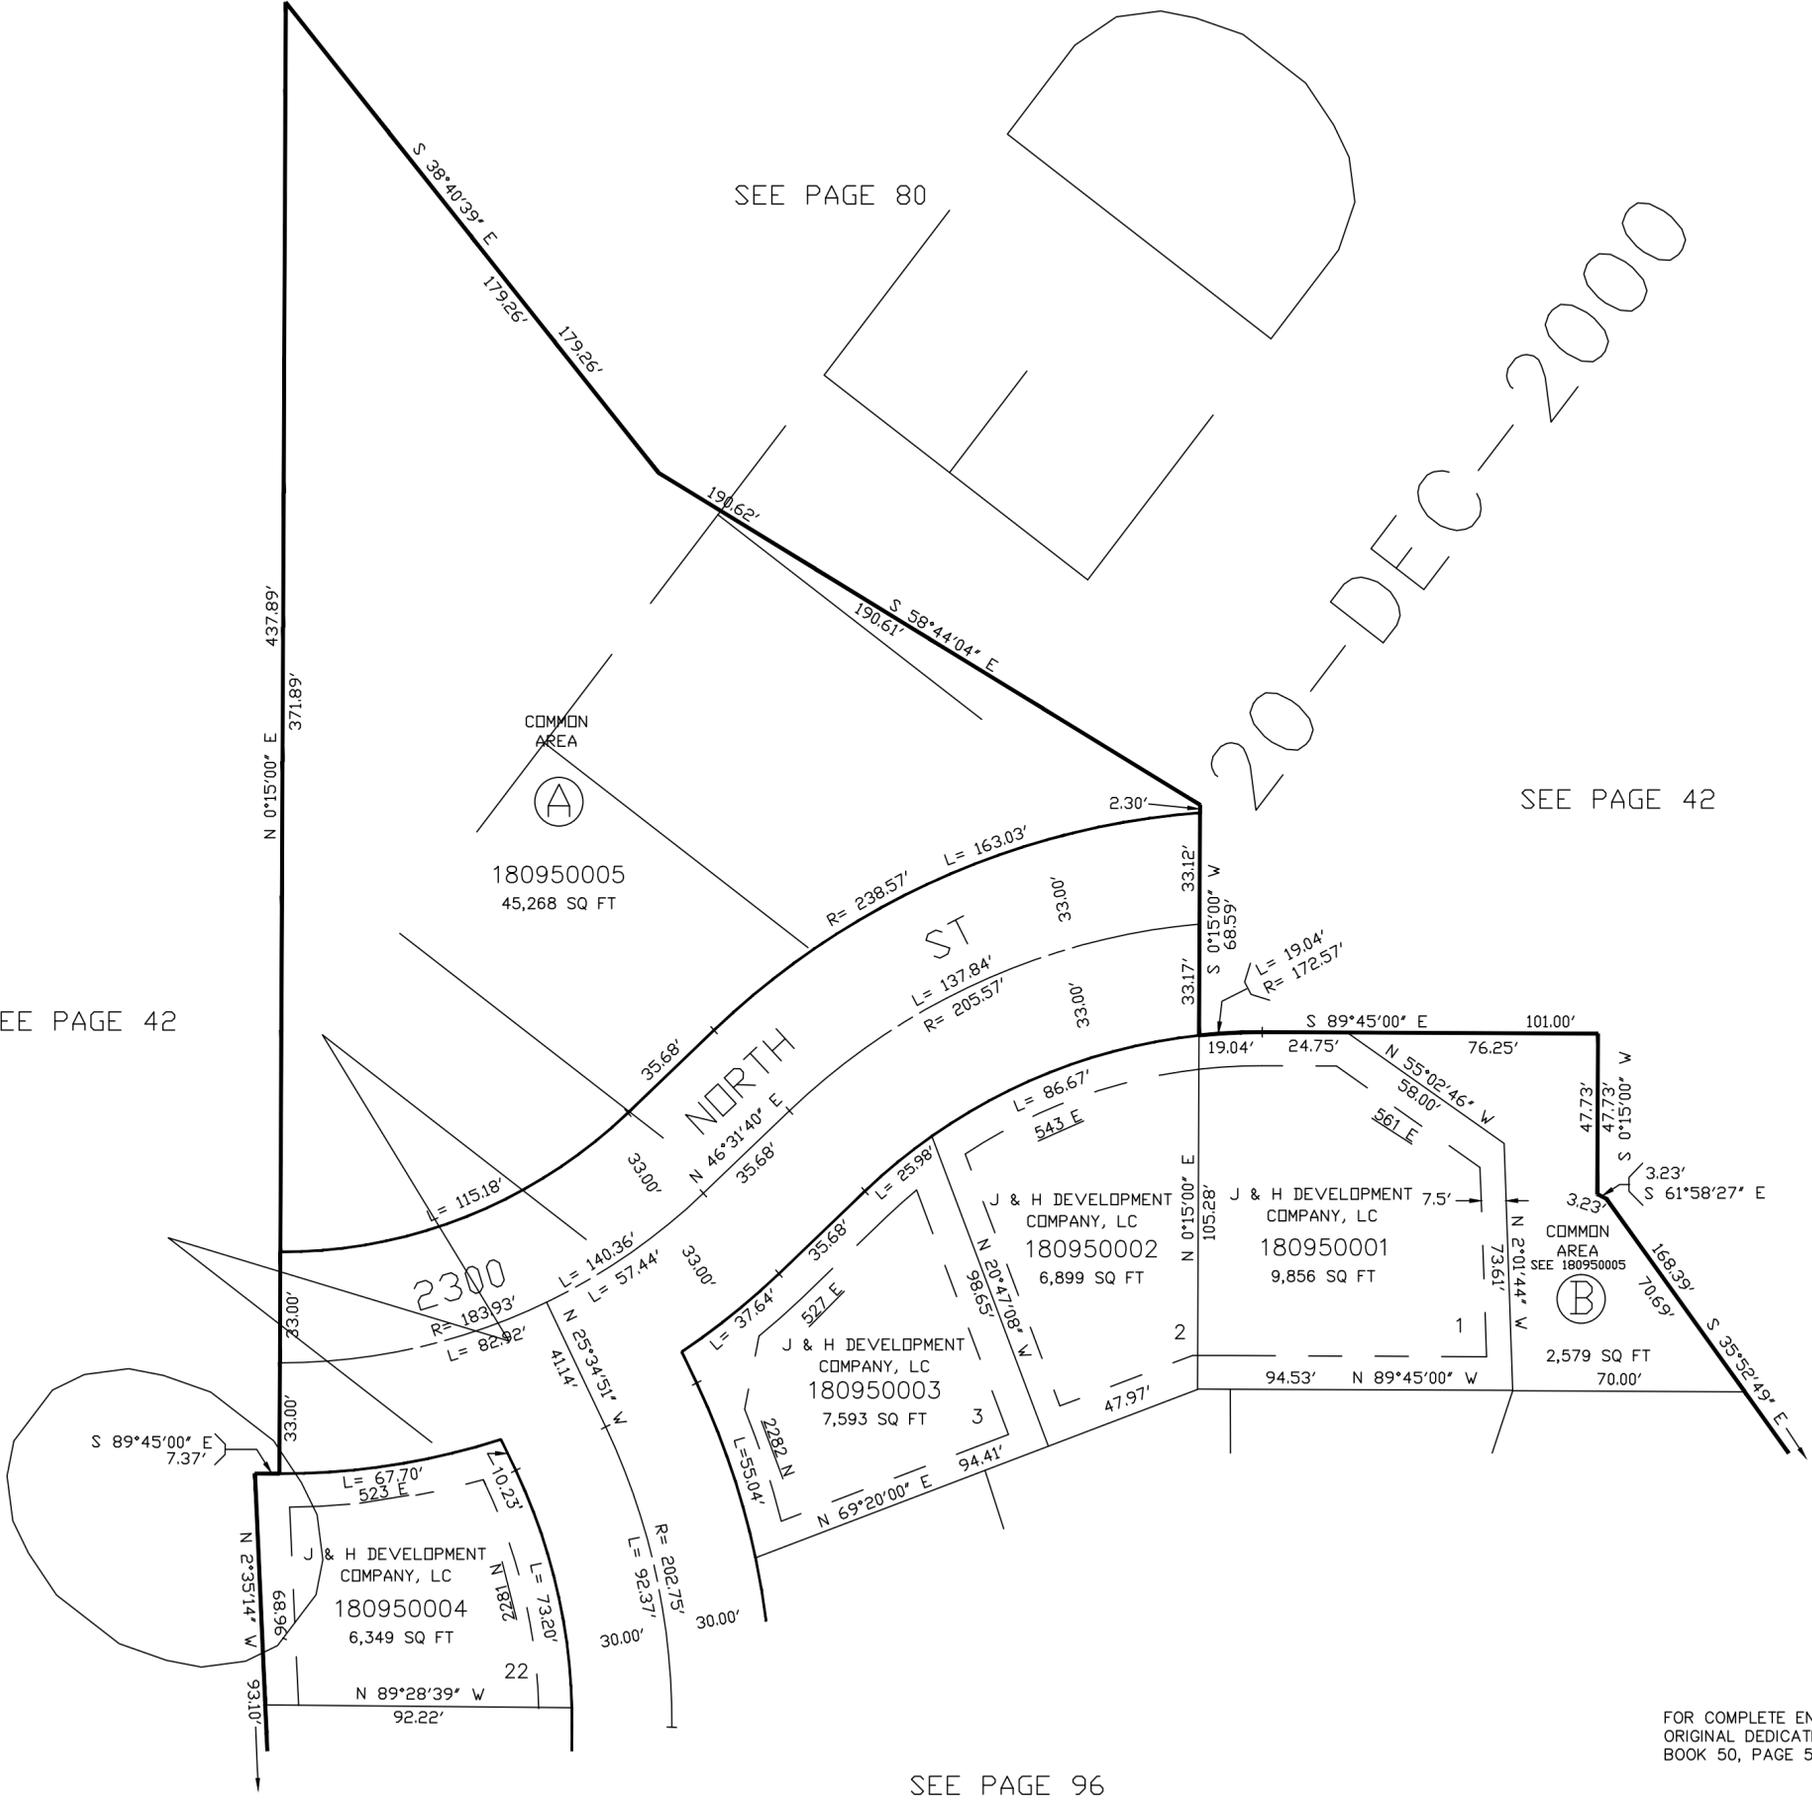

10' UTILITY & DRAINAGE EASEMENTS EACH  
SIDE OF PROPERTY LINES AS INDICATED  
BY DASHED LINES EXCEPT AS OTHERWISE  
SHOWN.

FOR COMPLETE ENG DATA SEE  
ORIGINAL DEDICATION PLAT IN  
BOOK 50, PAGE 51 OF RECORDS.