


PART OF THE WEST 1\2, OF SECTION 33, T.7N., R.1W., S.L.B. & M.  
**LEGACY NORTH 2 SUBDIVISION PH. 01 AMENDED**

IN NORTH OGDEN CITY  
 SCALE 1" = 40'

TAXING UNIT: 10

SEE PAGE  
 102

SEE PAGE  
 42

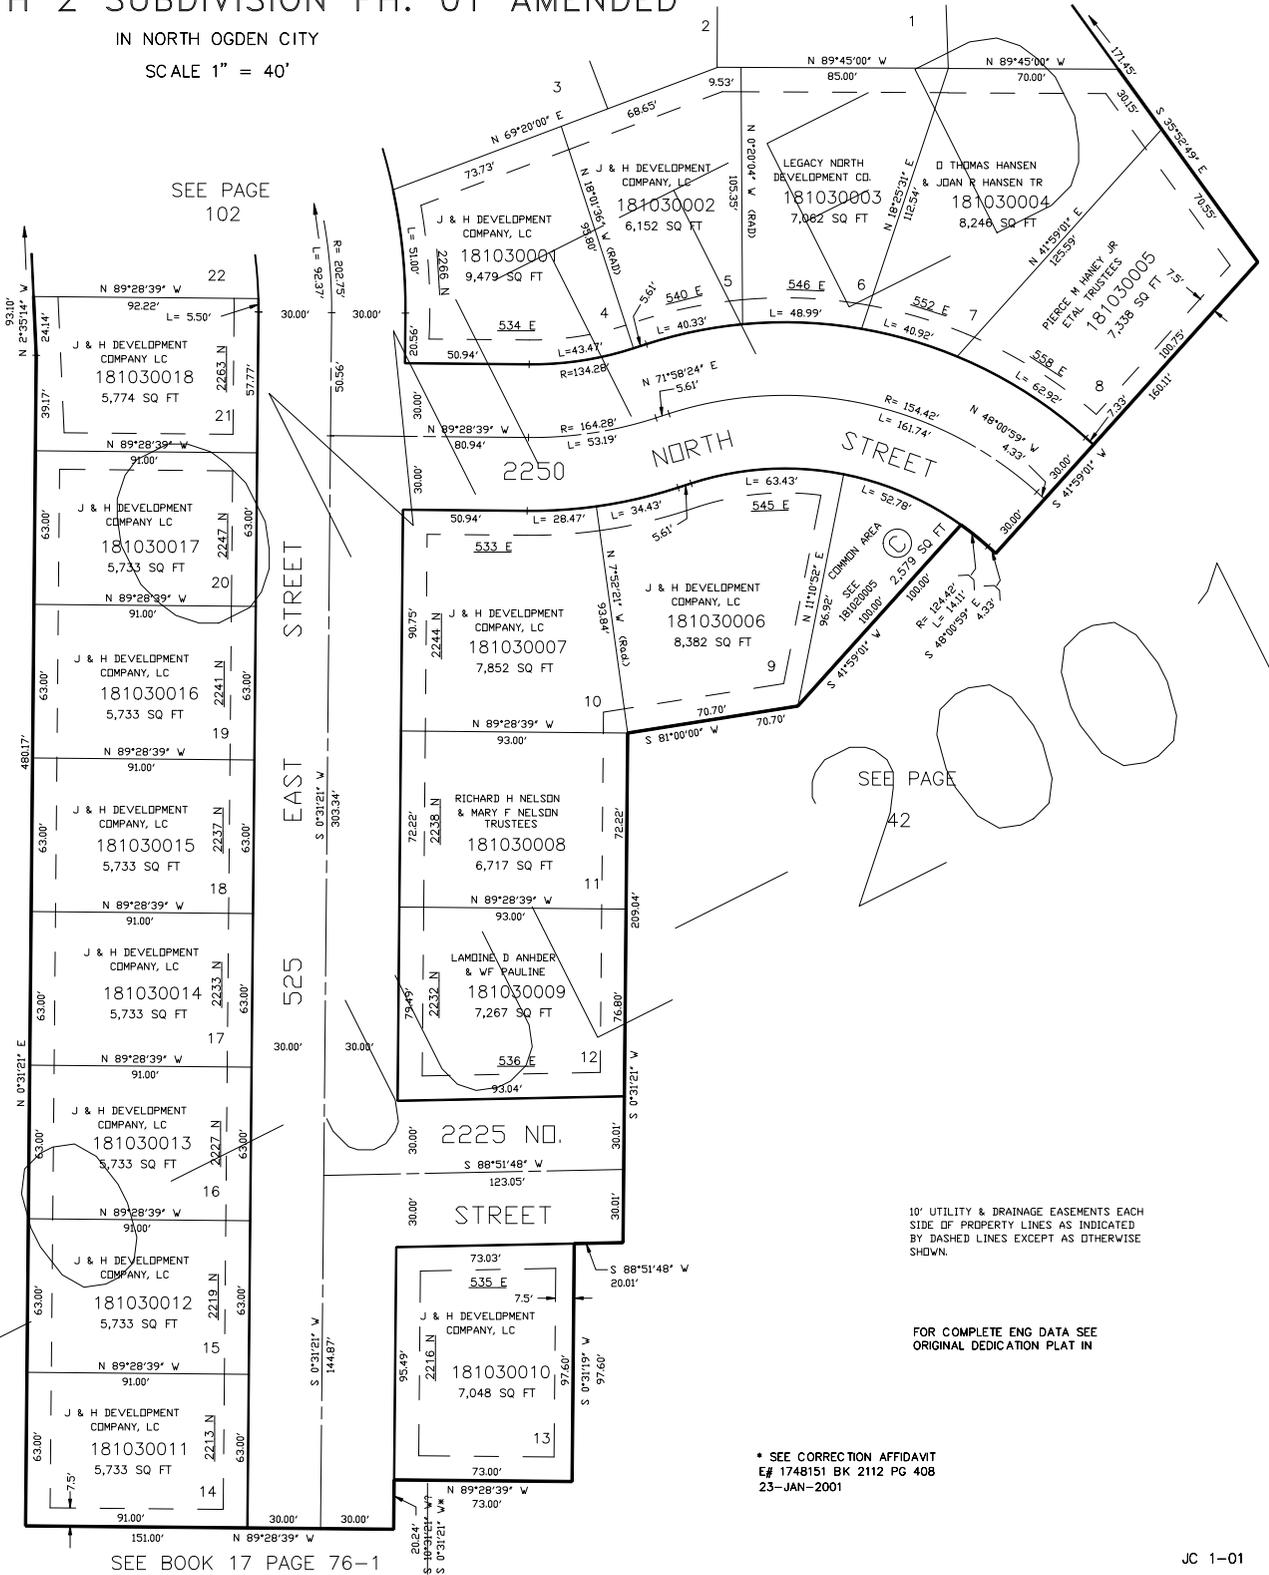

10' UTILITY & DRAINAGE EASEMENTS EACH  
 SIDE OF PROPERTY LINES AS INDICATED  
 BY DASHED LINES EXCEPT AS OTHERWISE  
 SHOWN.

FOR COMPLETE ENG DATA SEE  
 ORIGINAL DEDICATION PLAT IN

\* SEE CORRECTION AFFIDAVIT  
 E# 1748151 BK 2112 PG 408  
 23-JAN-2001