

PART OF THE N.E. 1/4, OF SECTION 32, T.7N., R.1W., S.L.B. & M.

# A. BROWN SUBDIVISION

IN NORTH OGDEN CITY

SCALE 1" = 100'


TAXING UNIT: 273

SEE PAGE 56

SEE PAGE 105

SEE PAGE 56

SEE PAGE 56

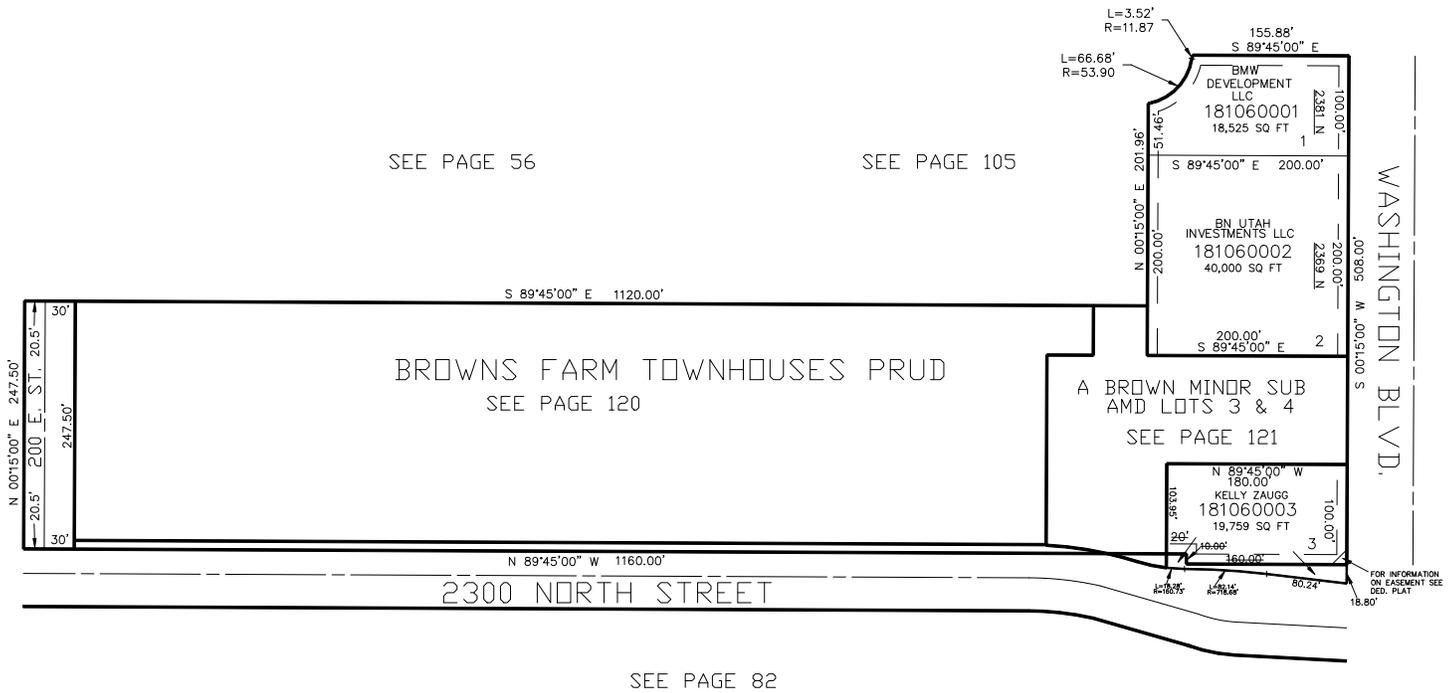

S 89°45'00" E 1120.00'

BROWNS FARM TOWNHOUSES PRUD  
SEE PAGE 120

A BROWN MINOR SUB  
AMD LOTS 3 & 4  
SEE PAGE 121

N 89°45'00" W 1160.00'  
2300 NORTH STREET

SEE PAGE 82

WASHINGTON BLVD.

10' UTILITY & DRAINAGE EASEMENTS EACH SIDE OF PROPERTY LINES AS INDICATED BY DASHED LINES EXCEPT AS OTHERWISE SHOWN.

FOR COMPLETE ENG DATA SEE ORIGINAL DEDICATION PLAT IN BOOK 53, PAGE 42 OF RECORDS.