

PART OF THE N.E. 1/4, OF SECTION 32, T.7N., R.1W., S.L.B. & M.

A. BROWN SUBDIVISION

IN NORTH OGDEN CITY

SCALE 1" = 100'


TAXING UNIT: 273

SEE PAGE 56

SEE PAGE 105

SEE PAGE 56

SEE PAGE 56

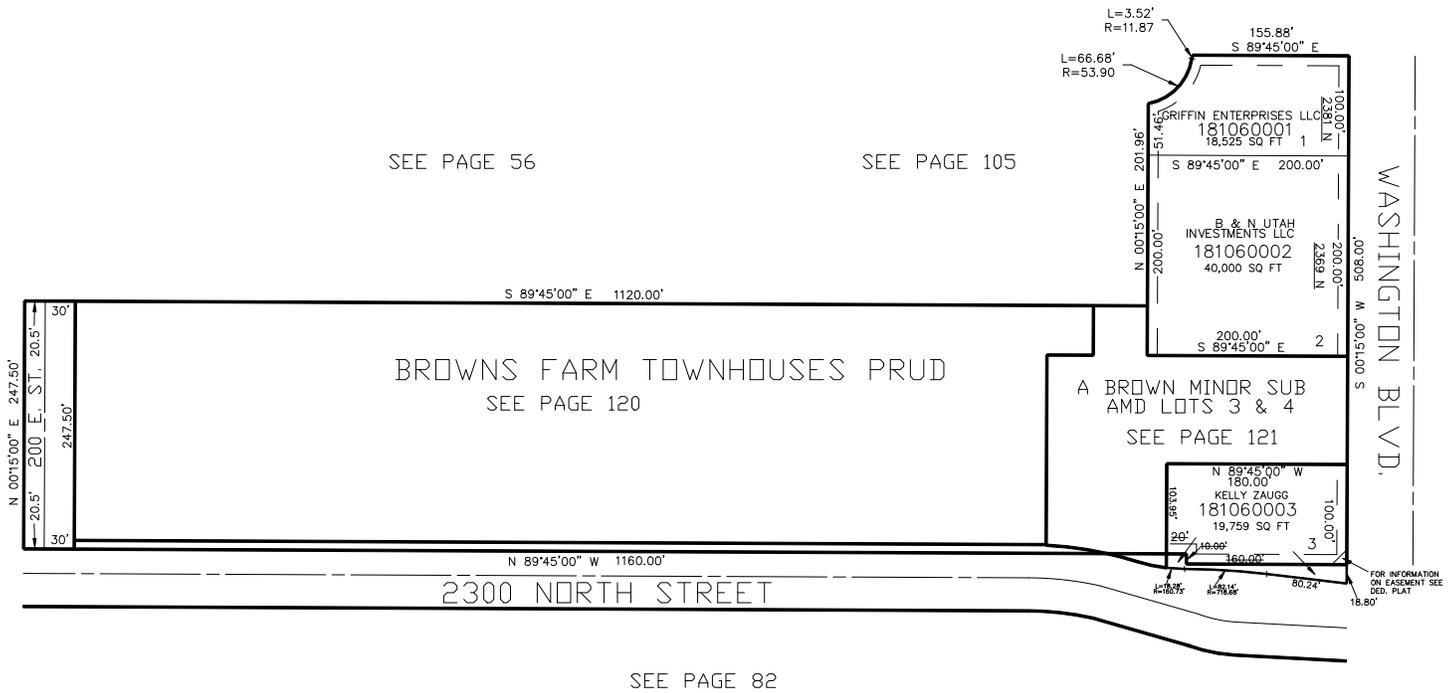

BROWNS FARM TOWNHOUSES PRUD
SEE PAGE 120

A BROWN MINOR SUB
AND LOTS 3 & 4
SEE PAGE 121

2300 NORTH STREET

SEE PAGE 82

FOR COMPLETE ENG DATA SEE ORIGINAL DEDICATION PLAT IN BOOK 53, PAGE 42 OF RECORDS.

10' UTILITY & DRAINAGE EASEMENTS EACH SIDE OF PROPERTY LINES AS INDICATED BY DASHED LINES EXCEPT AS OTHERWISE SHOWN.