

A PART OF LOSTS 5 & 8, PLAT 'B', NORTH OGDEN SURVEY AND
PART OF THE W.1/2, OF SECTION 33, T.7N., R.1W., S.L.B. & M.

LEGACY NORTH 2 PHASE NO. 2

TAXING UNIT: 10


IN NORTH OGDEN CITY

SEE PAGE 112

SCALE 1" = 40'

SEE BOOK 17
P. 196 & 197

SEE BOOK 17
P. 76

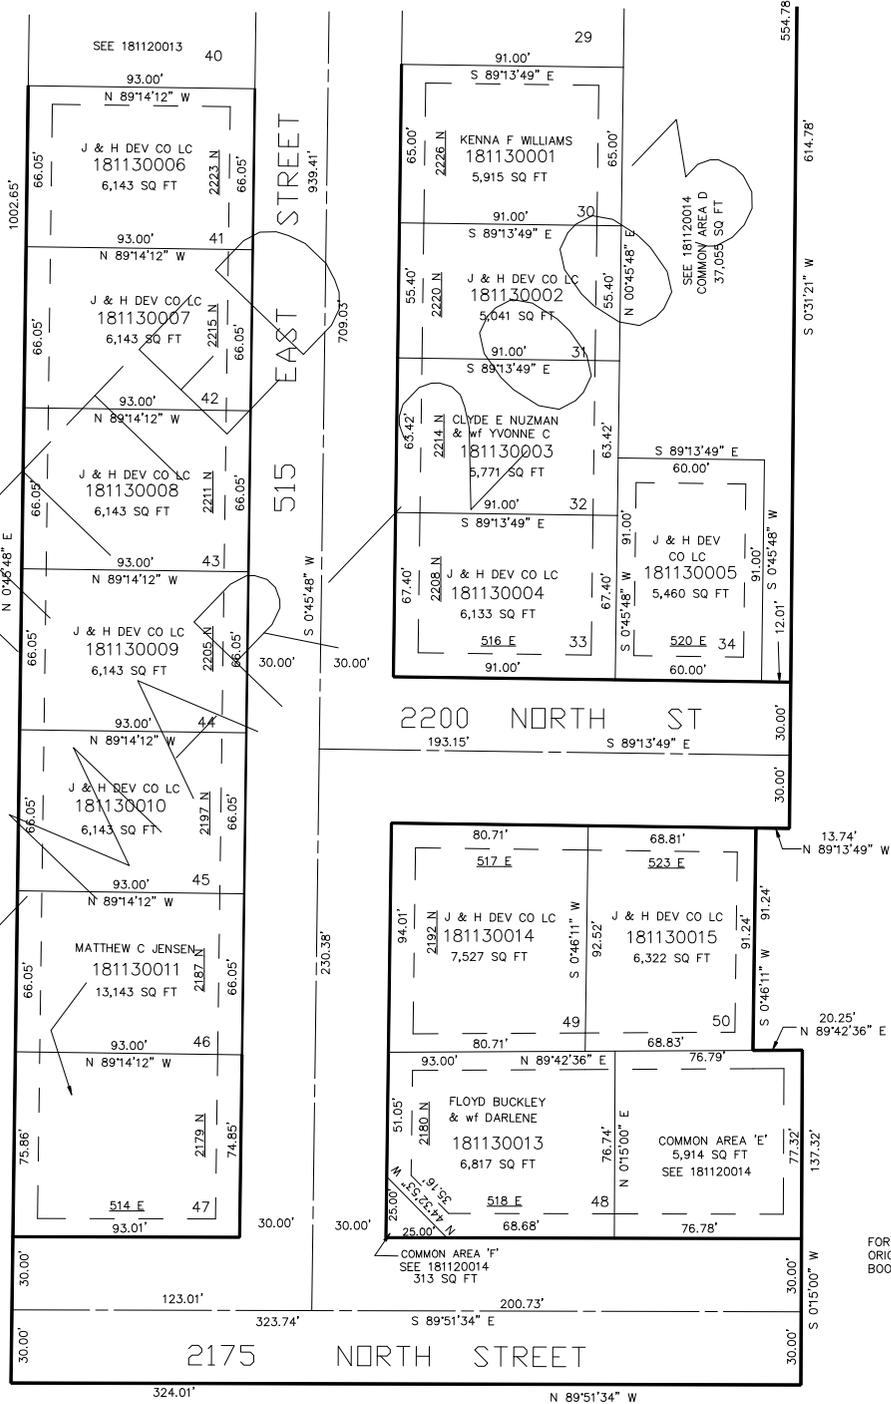

UTILITY & DRAINAGE EASEMENTS 10' WIDE ON REAR,
ON ALL OTHER SIDE YARDS AS DEPICTED BY
DASHED LINES, UNLESS OTHER WIDE SHOWN. ALL
COMMON AREAS ARE DESIGNATED AS UTILITY AND
DRAINAGE EASEMENTS.

FOR COMPLETE ENG DATA SEE
ORIGINAL DEDICATION PLAT IN
BOOK 54, PAGE 37 OF RECORDS.