


PART OF LOT 5, PLAT B NORTH OGDEN SURVEY &
PART OF THE W.1/2, OF SECTION 33, T.7N., R.1W., S.L.B. & M.
LEGACY NORTH 2 PHASE NO. 2 AMENDED

IN NORTH OGDEN CITY

TAXING UNIT: 10

SCALE 1" = 60'

SEE P. 117

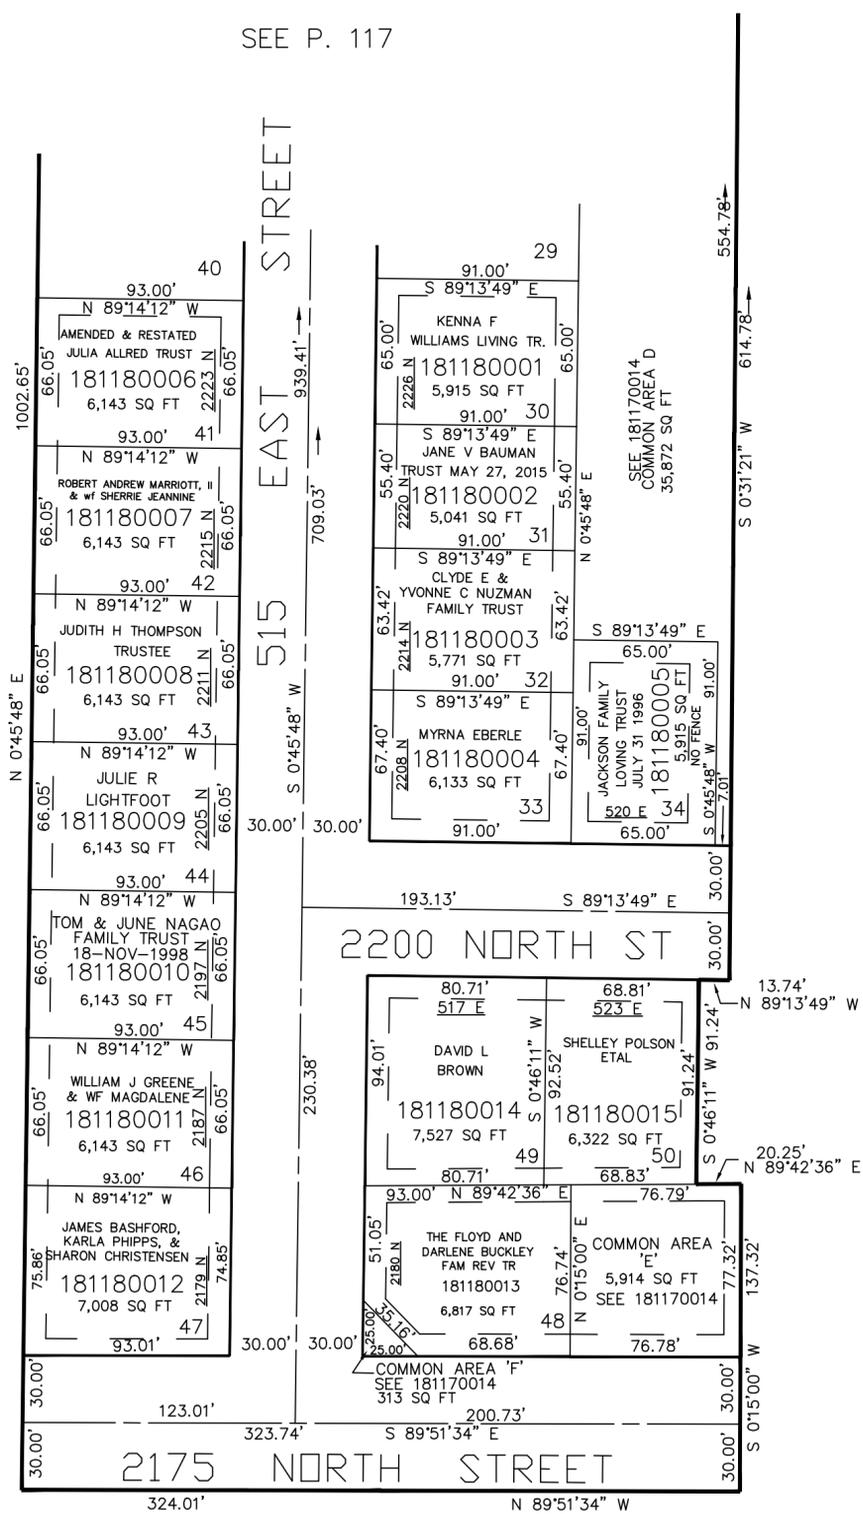

SEE BK. 17 P. 196 & 197

SEE BK. 17 P. 76

FOR COMPLETE ENG DATA SEE ORIGINAL DEDICATION PLAT IN BOOK 57, PAGE 55 OF RECORDS.

SEE BK. 17 P. 76

UTILITY & DRAINAGE EASEMENTS 10' WIDE ON REAR, FRONT & SIDE YARD FACING STREETS AND 7.5' WIDE ON ALL OTHER SIDE YARDS AS DEPICTED BY DASHED LINES, UNLESS OTHERWISE SHOWN. ALL COMMON AREAS ARE DESIGNATED AS UTILITY AND DRAINAGE EASEMENTS.