

PART OF THE SW.1/4, OF SECTION 28, AND PART OF THE NW.1/4, OF SECTION 33, T.7N., R.1W., S.L.B. & M.
ALSO BEING PART OF BLOCK 10, PLAT A, NORTH OGDEN SURVEY


KUMP SUBDIVISION

IN NORTH OGDEN CITY

TAXING UNIT: 10

SCALE 1" = 40'

SEE PAGE 9

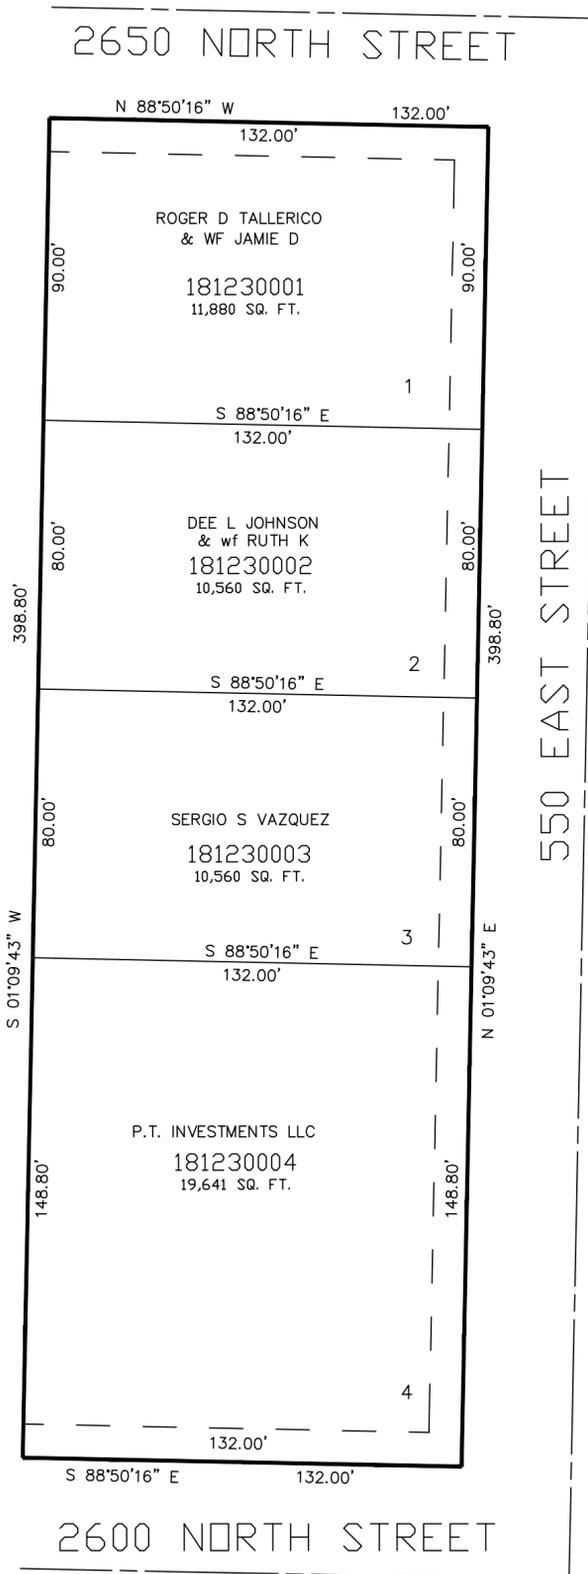

SEE PAGE 9

SEE PAGE 9

SEE PAGE 9

10' UTILITY & DRAINAGE EASEMENTS EACH
SIDE OF PROPERTY LINES AS INDICATED
BY DASHED LINES EXCEPT AS OTHERWISE
SHOWN.

FOR COMPLETE ENG DATA SEE
ORIGINAL DEDICATION PLAT IN
BOOK 60, PAGE 92 OF RECORDS.