


PART OF THE E.1/2, OF SECTION 32, T.7N., R.1W., S.L.B. & M.
RANCH VIEW TOWNHOMES PHASE 1 P.R.U.D.

IN NORTH OGDEN CITY

TAXING UNIT: 10

SCALE 1" = 30'

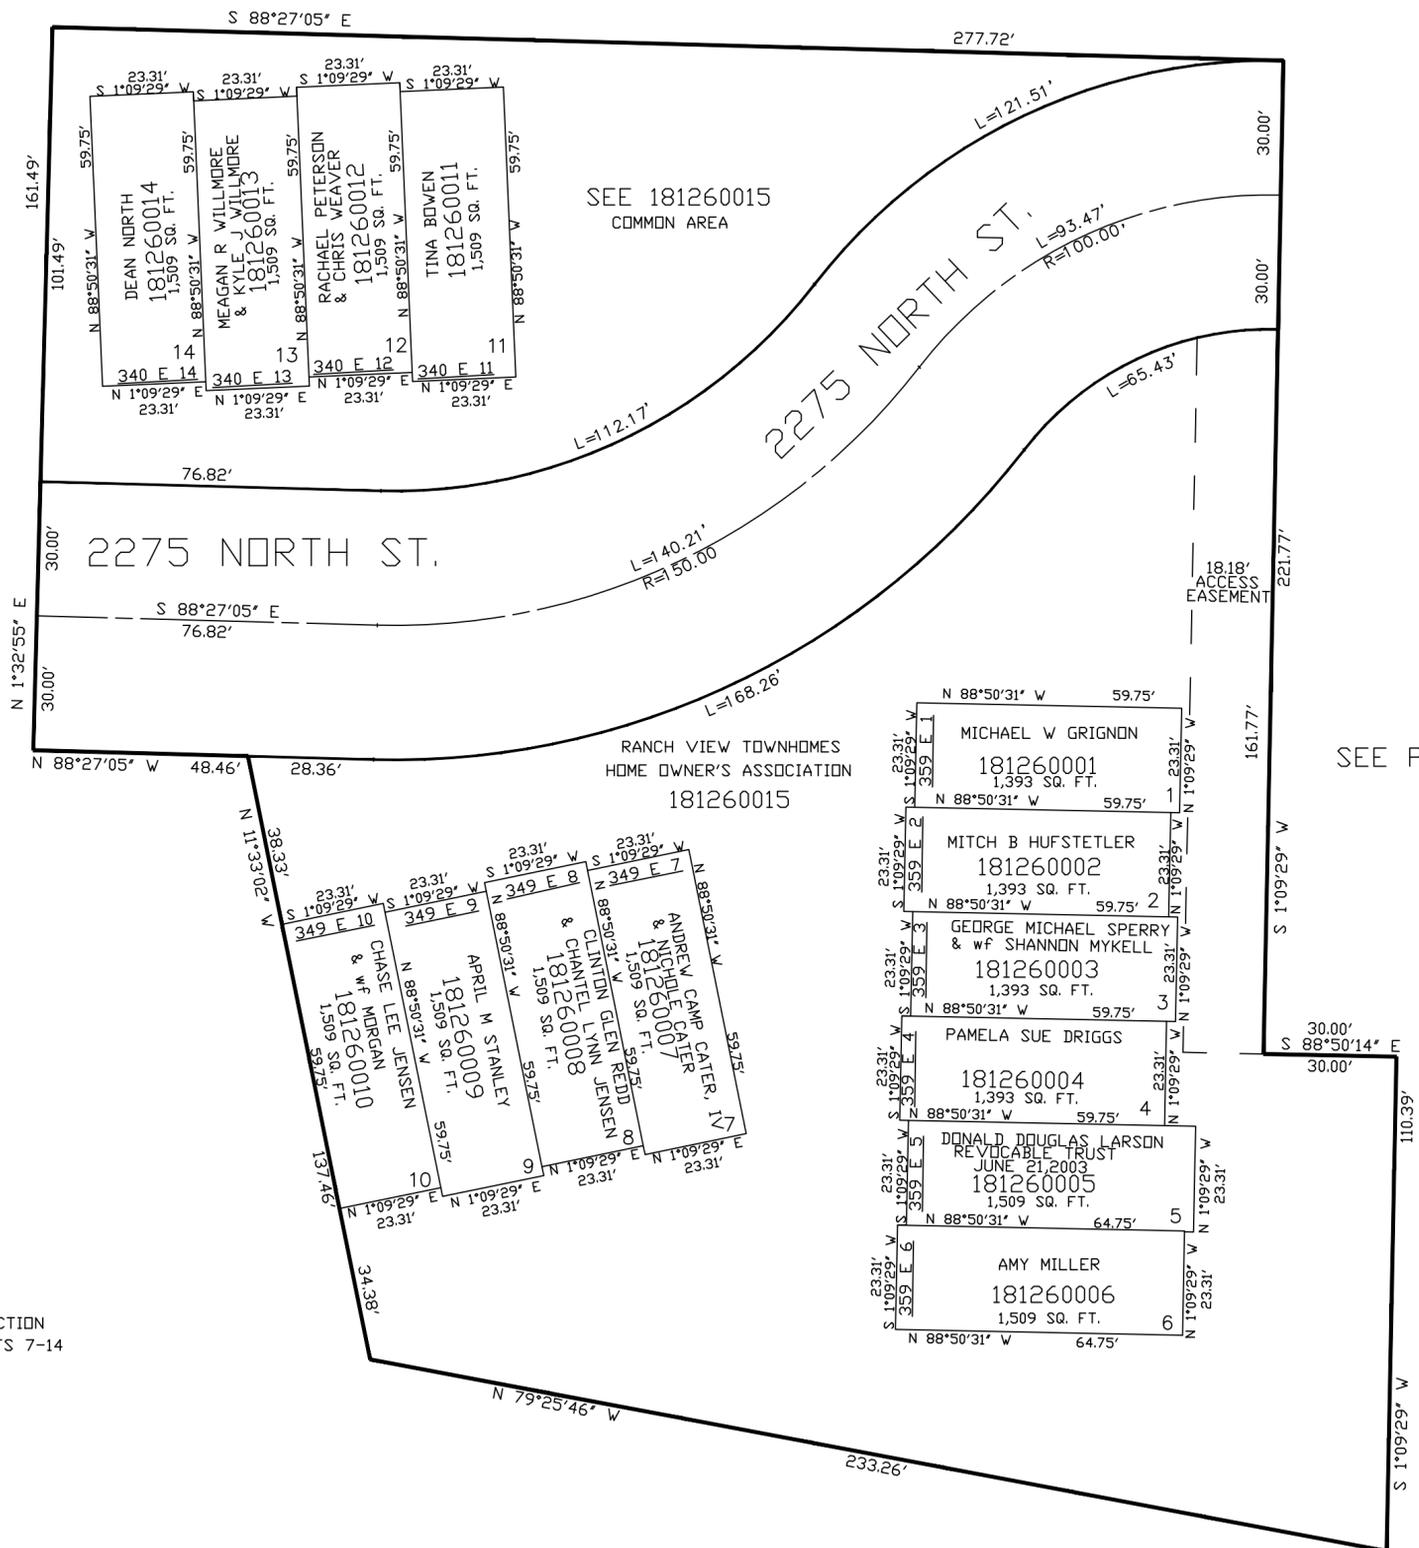

SEE PAGE 125

SEE ADDRESS CORRECTION
AFFIDAVIT FOR UNITS 7-14
#2219936

FOR COMPLETE ENG DATA SEE
ORIGINAL DEDICATION PLAT IN
BOOK 62, PAGE 49 OF RECORDS.

10' UTILITY & DRAINAGE EASEMENTS EACH
SIDE OF PROPERTY LINES AS INDICATED
BY DASHED LINES EXCEPT AS OTHERWISE
SHOWN.