

PART OF THE W.1/2, OF SECTION 33, T.7N., R.1W., S.L.B. & M.
LEGACY NORTH 2 PHASE No. 6


IN NORTH OGDEN CITY

TAXING UNIT: 10

SCALE 1" = 50'

SEE PAGE 44

2300 NORTH STREET

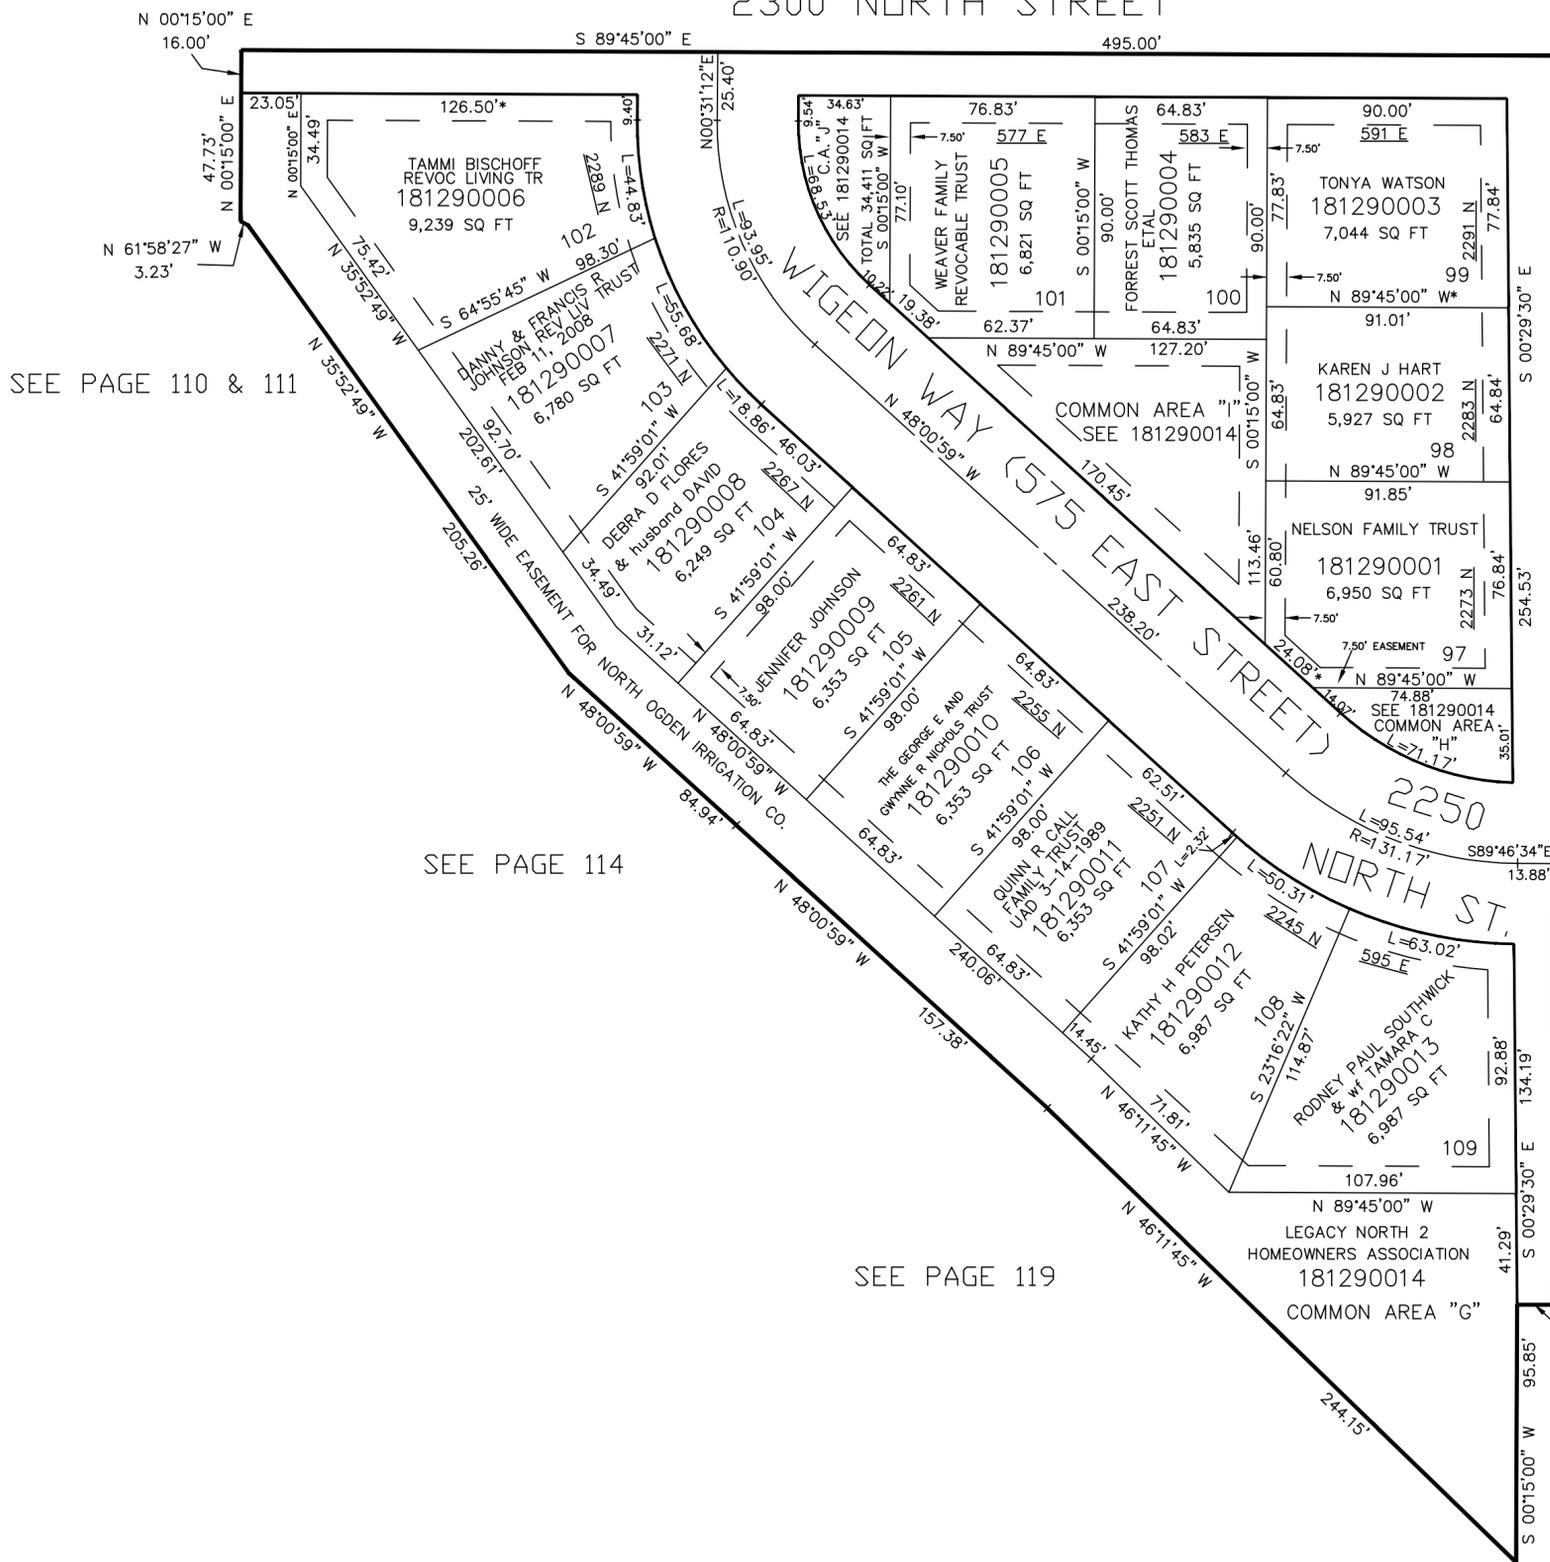

*CORRECTION AFFIDAVIT
E#2218806 31-OCT-06

SEE PAGE 110 & 111

SEE PAGE 42

SEE PAGE 114

SEE PAGE 119

10' UTILITY & DRAINAGE EASEMENTS EACH
SIDE OF PROPERTY LINES AS INDICATED
BY DASHED LINES EXCEPT AS OTHERWISE
SHOWN.

FOR COMPLETE ENG DATA SEE
ORIGINAL DEDICATION PLAT IN
BOOK 64, PAGE 65 OF RECORDS.