


PART OF THE NE 1/4, OF SECTION 32, T.7N., R.1W., S.L.B. & M.  
NORTH OGDEN BUSINESS CENTER PH 1  
AN EXPANDABLE CONDOMINIUM

TAXING UNIT: 10

IN NORTH OGDEN CITY

SCALE 1" = 50'

SEE PAGE 45

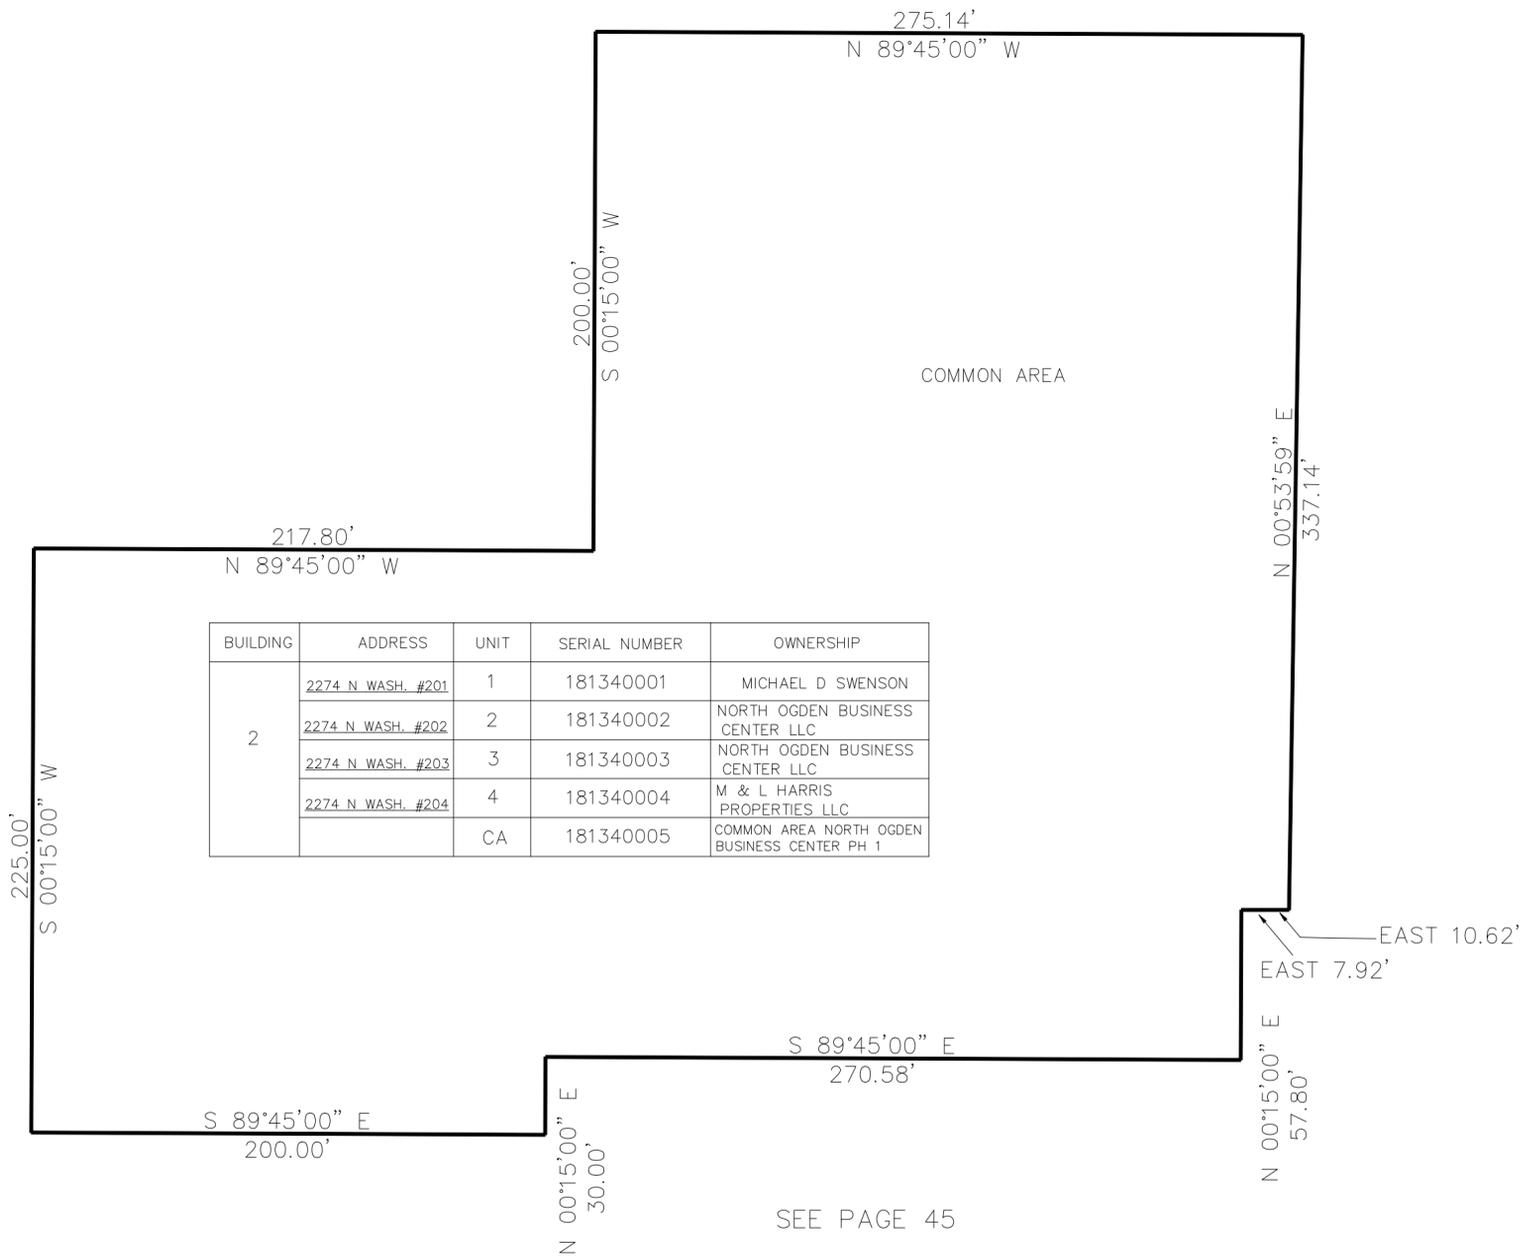

BUILDING	ADDRESS	UNIT	SERIAL NUMBER	OWNERSHIP
2	2274 N WASH. #201	1	181340001	MICHAEL D SWENSON
	2274 N WASH. #202	2	181340002	NORTH OGDEN BUSINESS CENTER LLC
	2274 N WASH. #203	3	181340003	NORTH OGDEN BUSINESS CENTER LLC
	2274 N WASH. #204	4	181340004	M & L HARRIS PROPERTIES LLC
		CA	181340005	COMMON AREA NORTH OGDEN BUSINESS CENTER PH 1

SEE PAGE 45

FOR COMPLETE ENG DATA SEE ORIGINAL DEDICATION PLAT IN BOOK 69, PAGES 68 & 69 OF RECORDS.