


PART OF THE NE 1/4, OF SECTION 32, T.7N., R.1W., S.L.B. & M.
NORTH OGDEN BUSINESS CENTER PH 1
AN EXPANDABLE CONDOMINIUM

TAXING UNIT: 10

IN NORTH OGDEN CITY

SCALE 1" = 50'

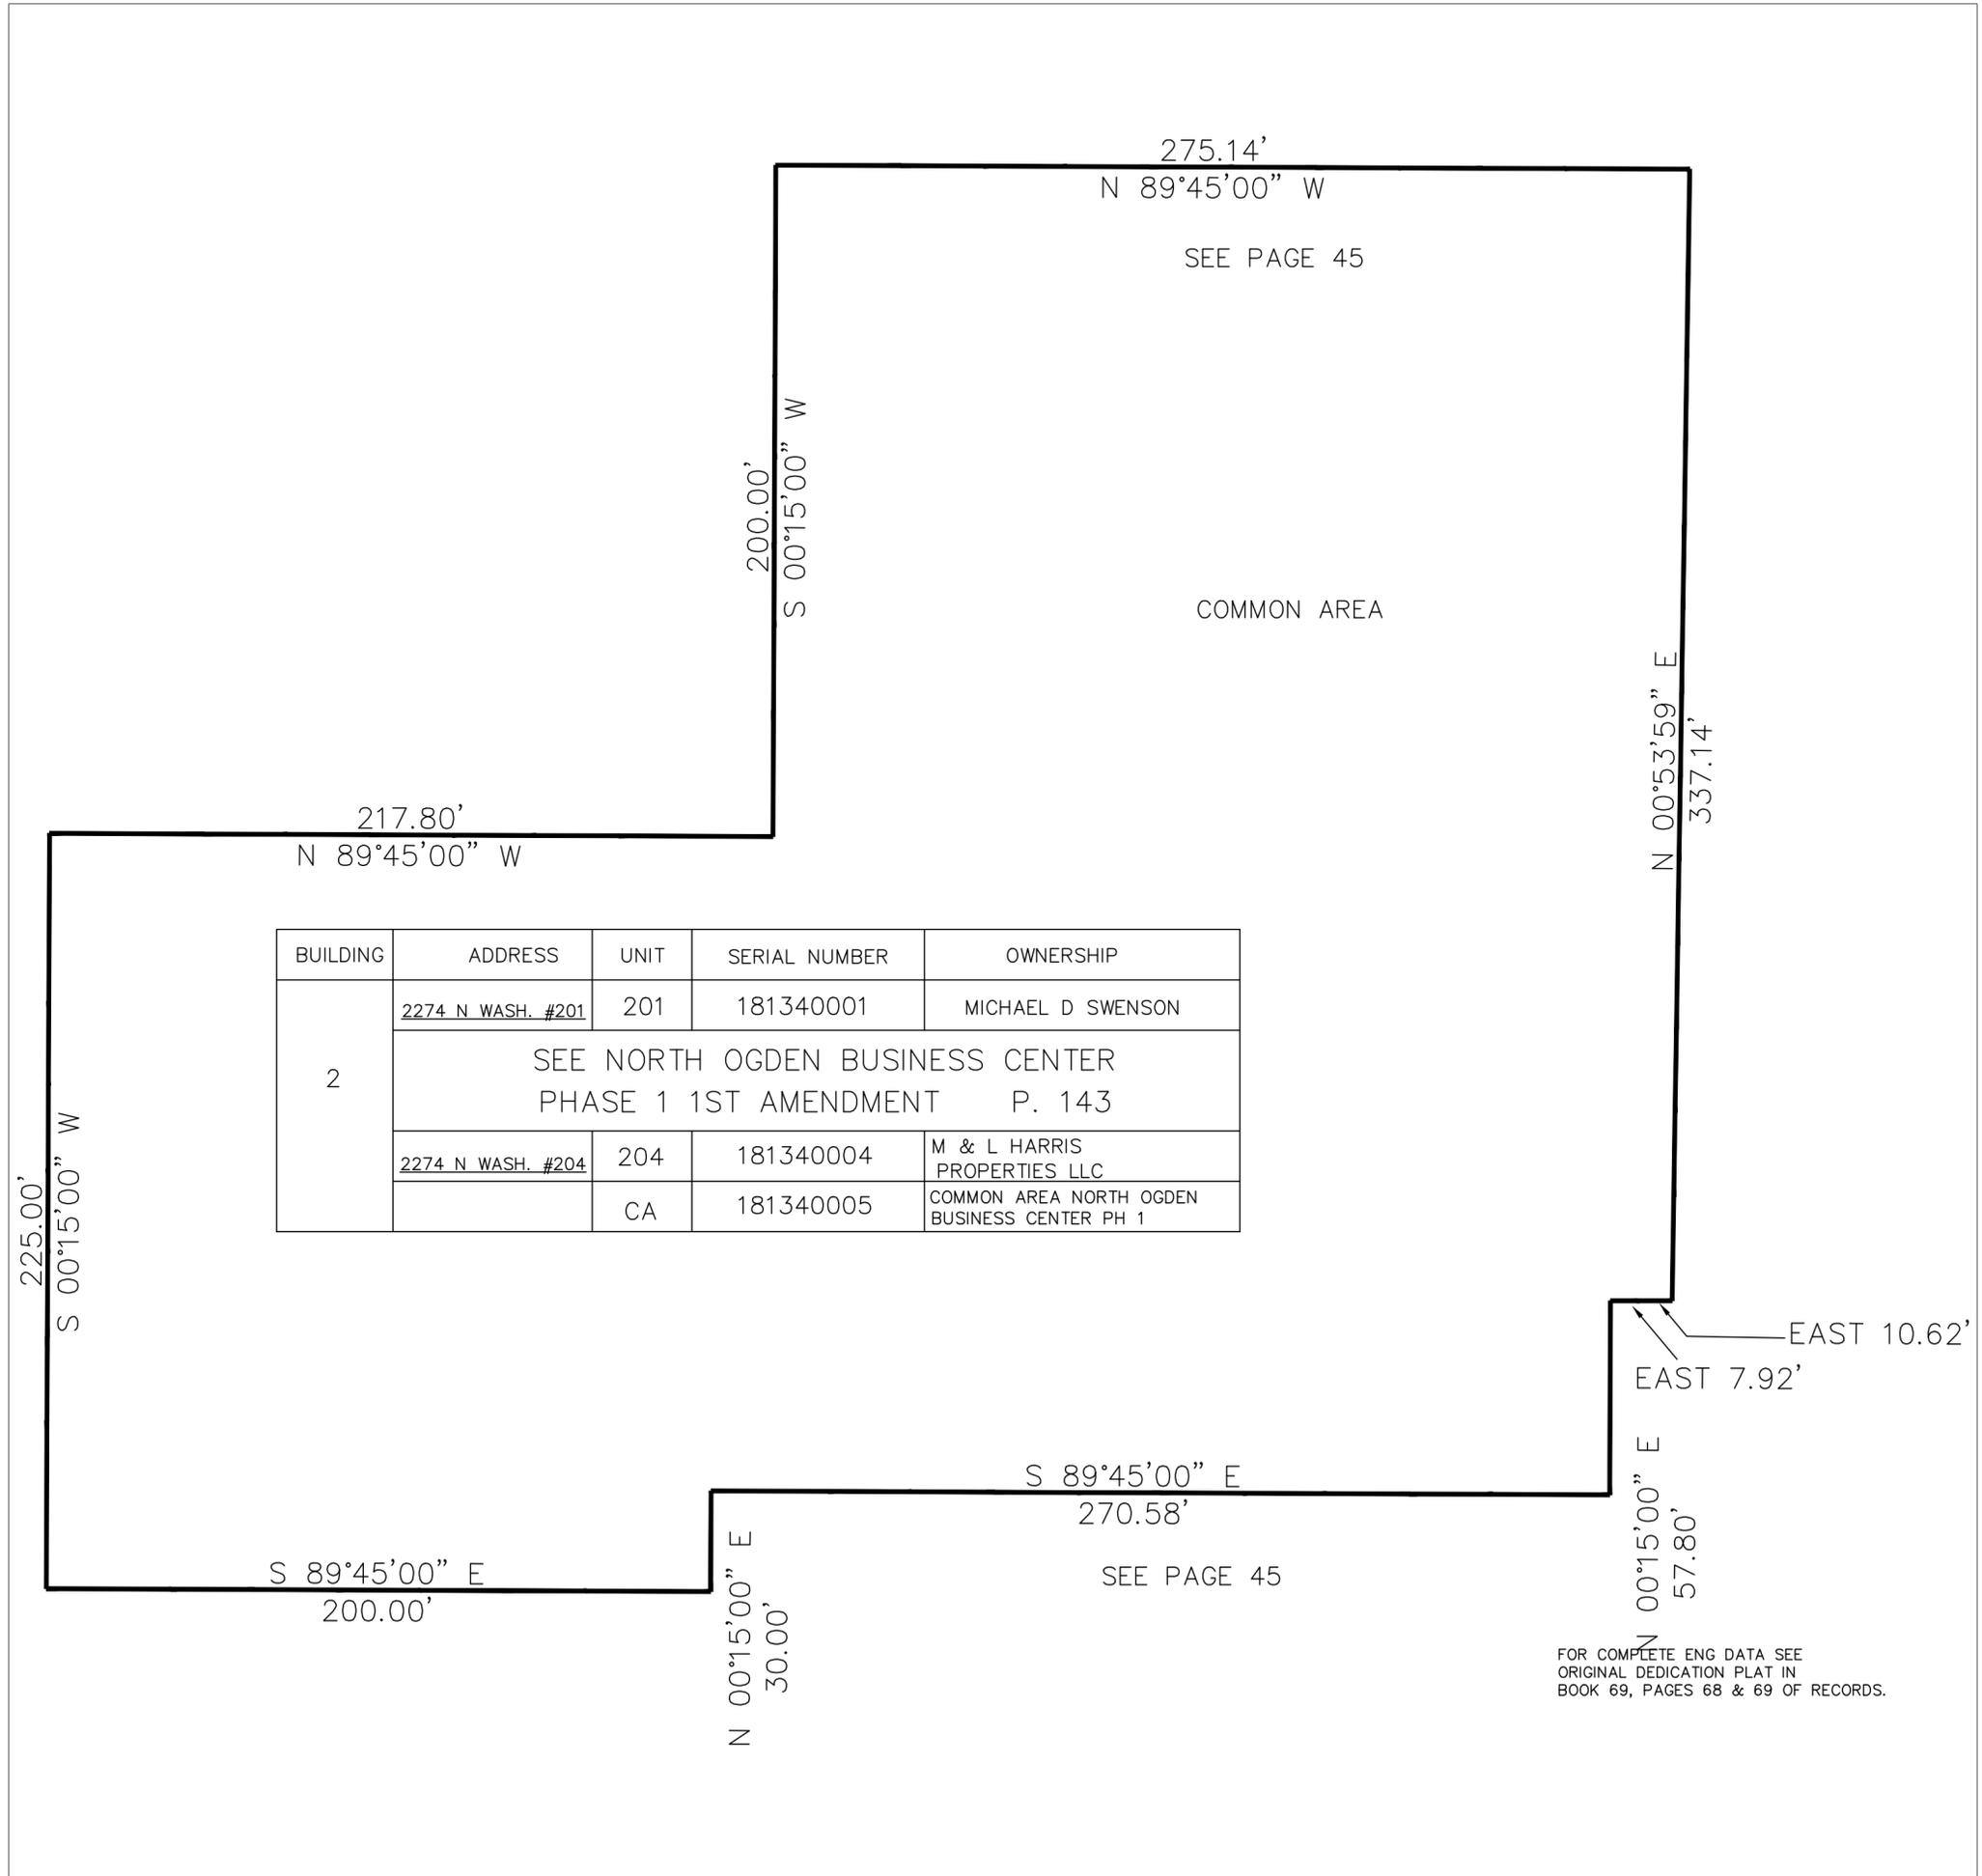

BUILDING	ADDRESS	UNIT	SERIAL NUMBER	OWNERSHIP
2	2274 N WASH. #201	201	181340001	MICHAEL D SWENSON
	SEE NORTH OGDEN BUSINESS CENTER PHASE 1 1ST AMENDMENT P. 143			
	2274 N WASH. #204	204	181340004	M & L HARRIS PROPERTIES LLC
		CA	181340005	COMMON AREA NORTH OGDEN BUSINESS CENTER PH 1

FOR COMPLETE ENG DATA SEE
ORIGINAL DEDICATION PLAT IN
BOOK 69, PAGES 68 & 69 OF RECORDS.