

PART OF THE NE.1/4, OF SECTION 32, T.7N., R.1W., S.L.B. & M.
THREE FOUNTAINS NORTH OGDEN – 2ND AMENDMENT
IN NORTH OGDEN CITY
SCALE 1" = 30'

137

TAXING UNIT: 10


SEE PAGE 56

2550 NORTH

COMMON AREA THREE FOUNTAINS
NORTH OGDEN 2ND AMD. CONDO
181370001

SEE PAGE 56

SEE PAGE 116

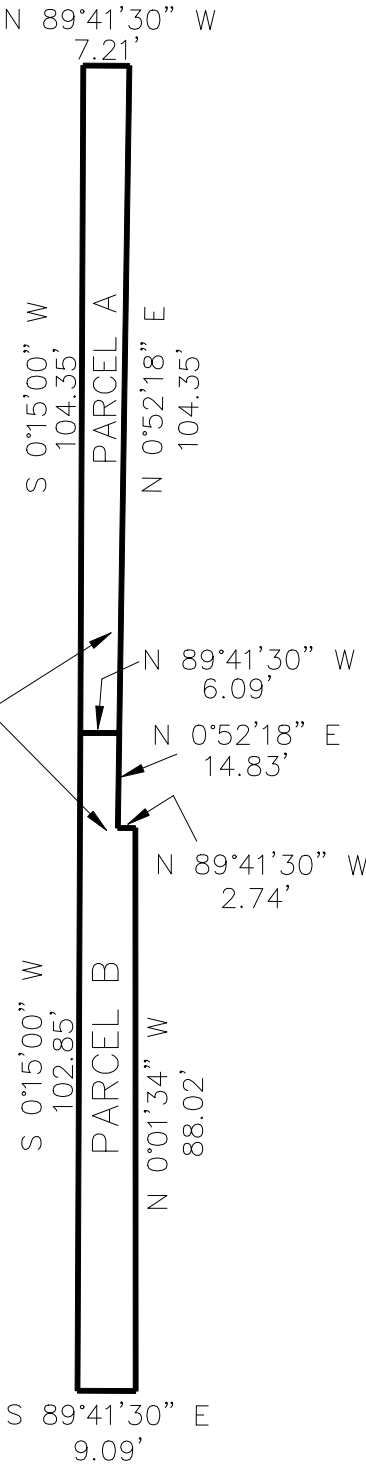

10' UTILITY & DRAINAGE EASEMENTS EACH
SIDE OF PROPERTY LINES AS INDICATED
BY DASHED LINES EXCEPT AS OTHERWISE
SHOWN.

FOR COMPLETE ENG DATA SEE
ORIGINAL DEDICATION PLAT IN
BOOK 70, PAGE 67 OF RECORDS.