

PART OF THE SE.1/4, OF SECTION 29, T.7N., R.1W., S.L.B. & M.

MOUNTAIN SPRINGS DENTAL BUILDING CONDOMINIUMS


140

TAXING UNIT: 10

IN NORTH OGDEN CITY
SCALE 1" = 30'

SEE PAGE 55

SEE PAGE 55

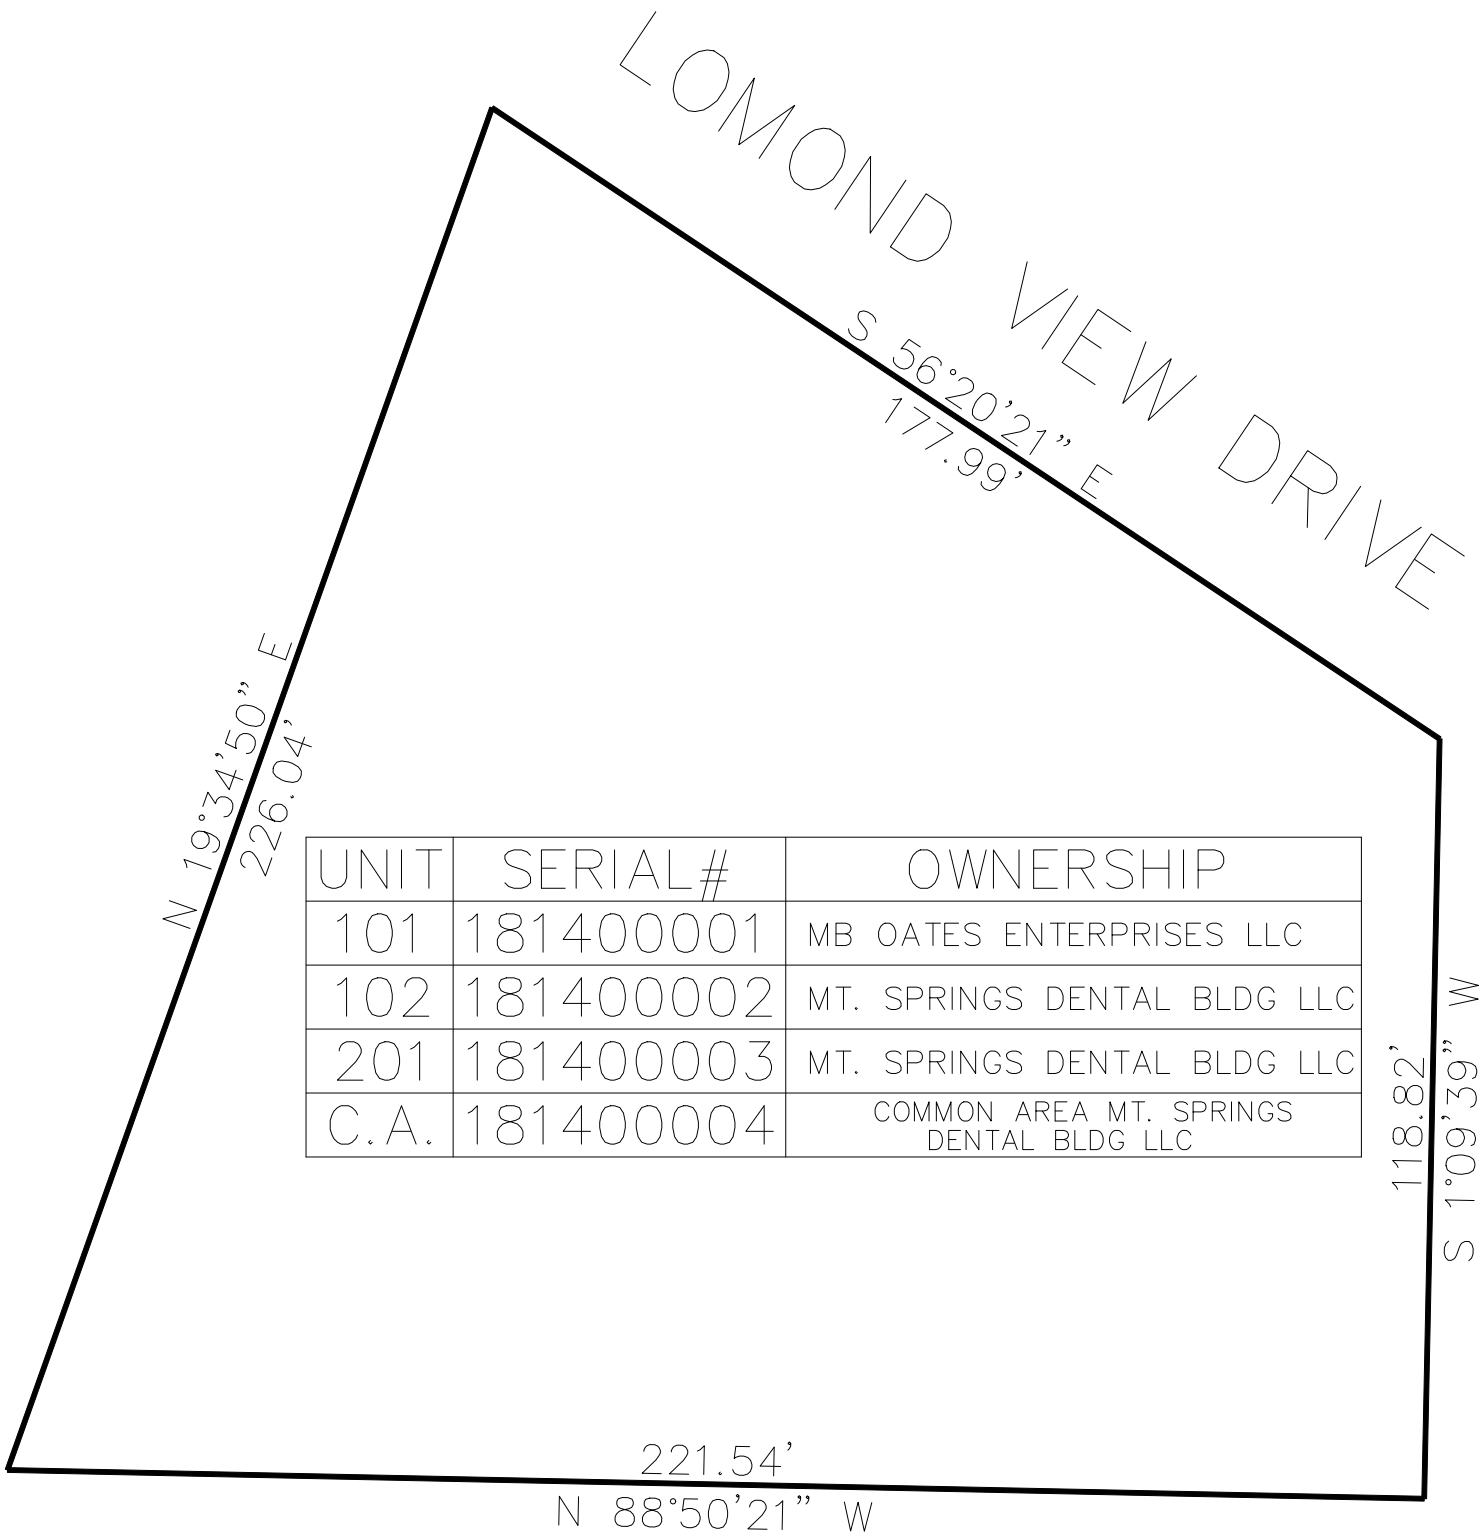

SEE PAGE 55

SEE PAGE 55

10' UTILITY & DRAINAGE EASEMENTS EACH
SIDE OF PROPERTY LINES AS INDICATED
BY DASHED LINES EXCEPT AS OTHERWISE
SHOWN.

FOR COMPLETE ENG DATA SEE
ORIGINAL DEDICATION PLAT IN
BOOK 70, PAGE 100-103 OF RECORDS.