


PART OF THE NE.1/4, OF SECTION 32, T.7N., R.1W., S.L.B. & M.

**NORTH OGDEN RETAIL COMMONS**

IN NORTH OGDEN CITY

TAXING UNIT: 273

SCALE 1" = 30'

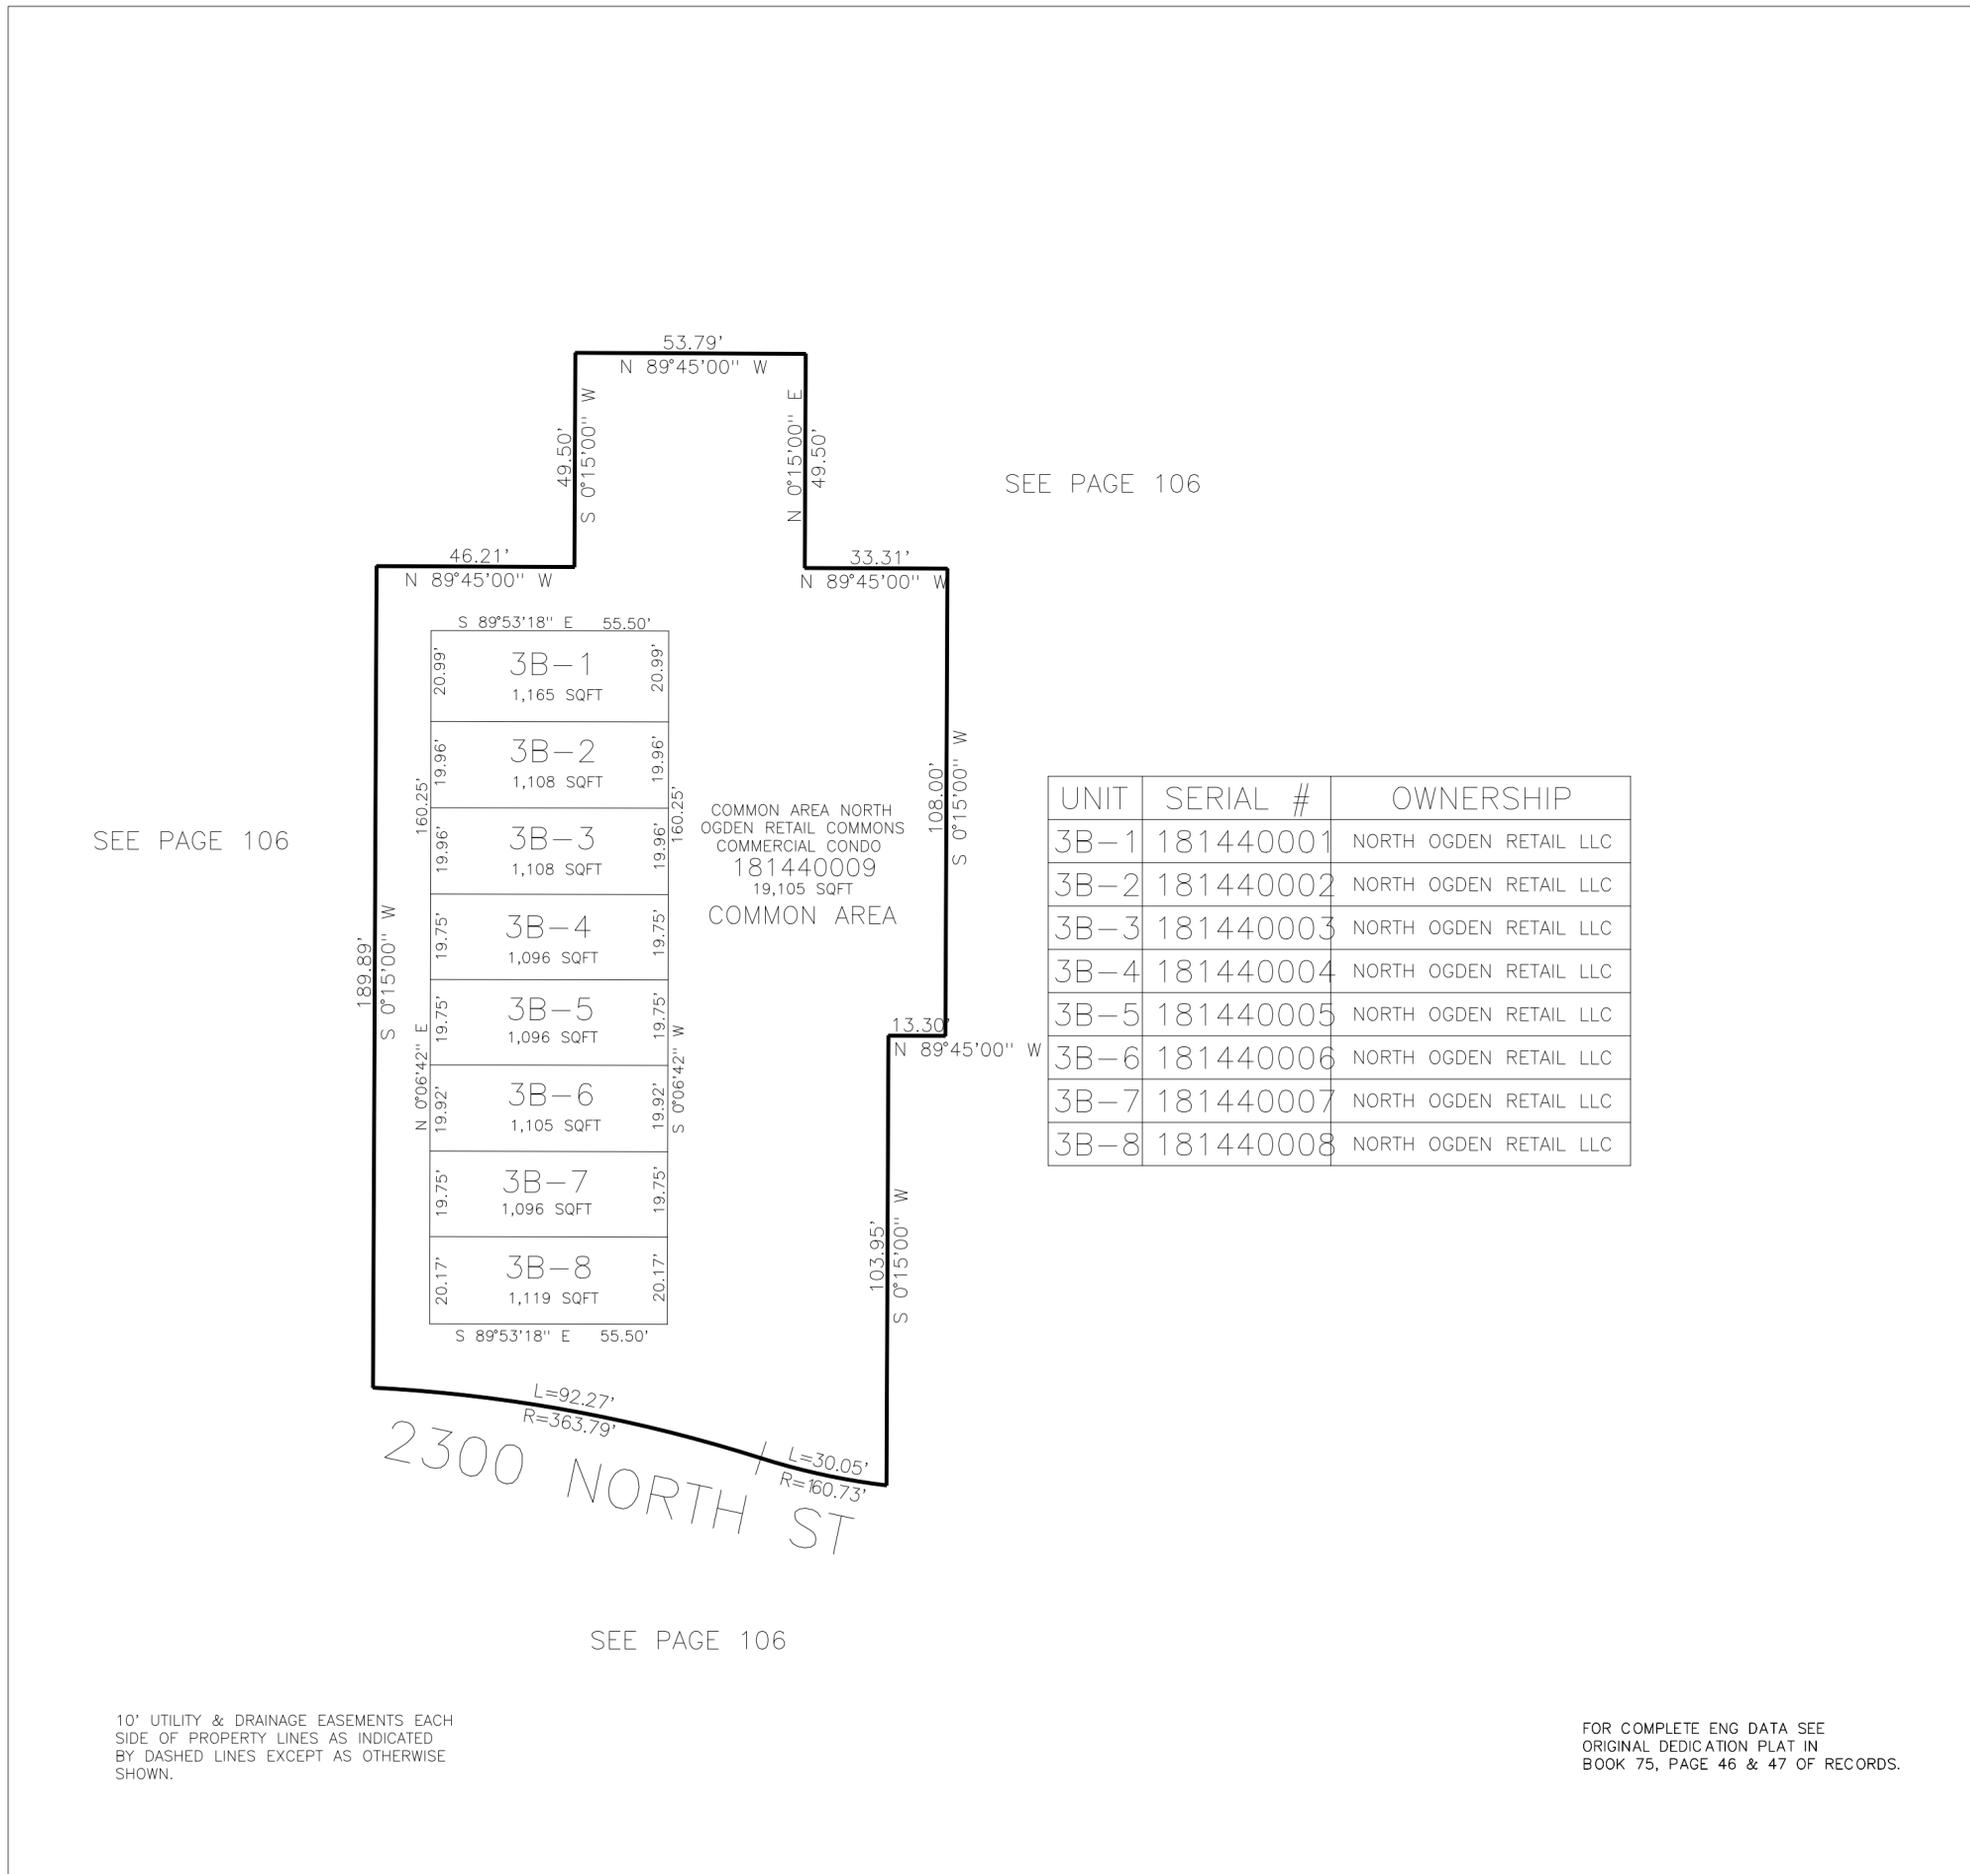

UNIT	SERIAL #	OWNERSHIP
3B-1	181440001	NORTH OGDEN RETAIL LLC
3B-2	181440002	NORTH OGDEN RETAIL LLC
3B-3	181440003	NORTH OGDEN RETAIL LLC
3B-4	181440004	NORTH OGDEN RETAIL LLC
3B-5	181440005	NORTH OGDEN RETAIL LLC
3B-6	181440006	NORTH OGDEN RETAIL LLC
3B-7	181440007	NORTH OGDEN RETAIL LLC
3B-8	181440008	NORTH OGDEN RETAIL LLC

COMMON AREA NORTH  
OGDEN RETAIL COMMONS  
COMMERCIAL CONDO  
181440009  
19,105 SQFT  
COMMON AREA

2300 NORTH ST

10' UTILITY & DRAINAGE EASEMENTS EACH SIDE OF PROPERTY LINES AS INDICATED BY DASHED LINES EXCEPT AS OTHERWISE SHOWN.

FOR COMPLETE ENG DATA SEE ORIGINAL DEDICATION PLAT IN BOOK 75, PAGE 46 & 47 OF RECORDS.