


PART OF THE NE.1/4, OF SECTION 32, T.7N., R.1W., S.L.B. & M.

**NORTH OGDEN RETAIL COMMONS**

IN NORTH OGDEN CITY

TAXING UNIT: 273

SCALE 1" = 30'

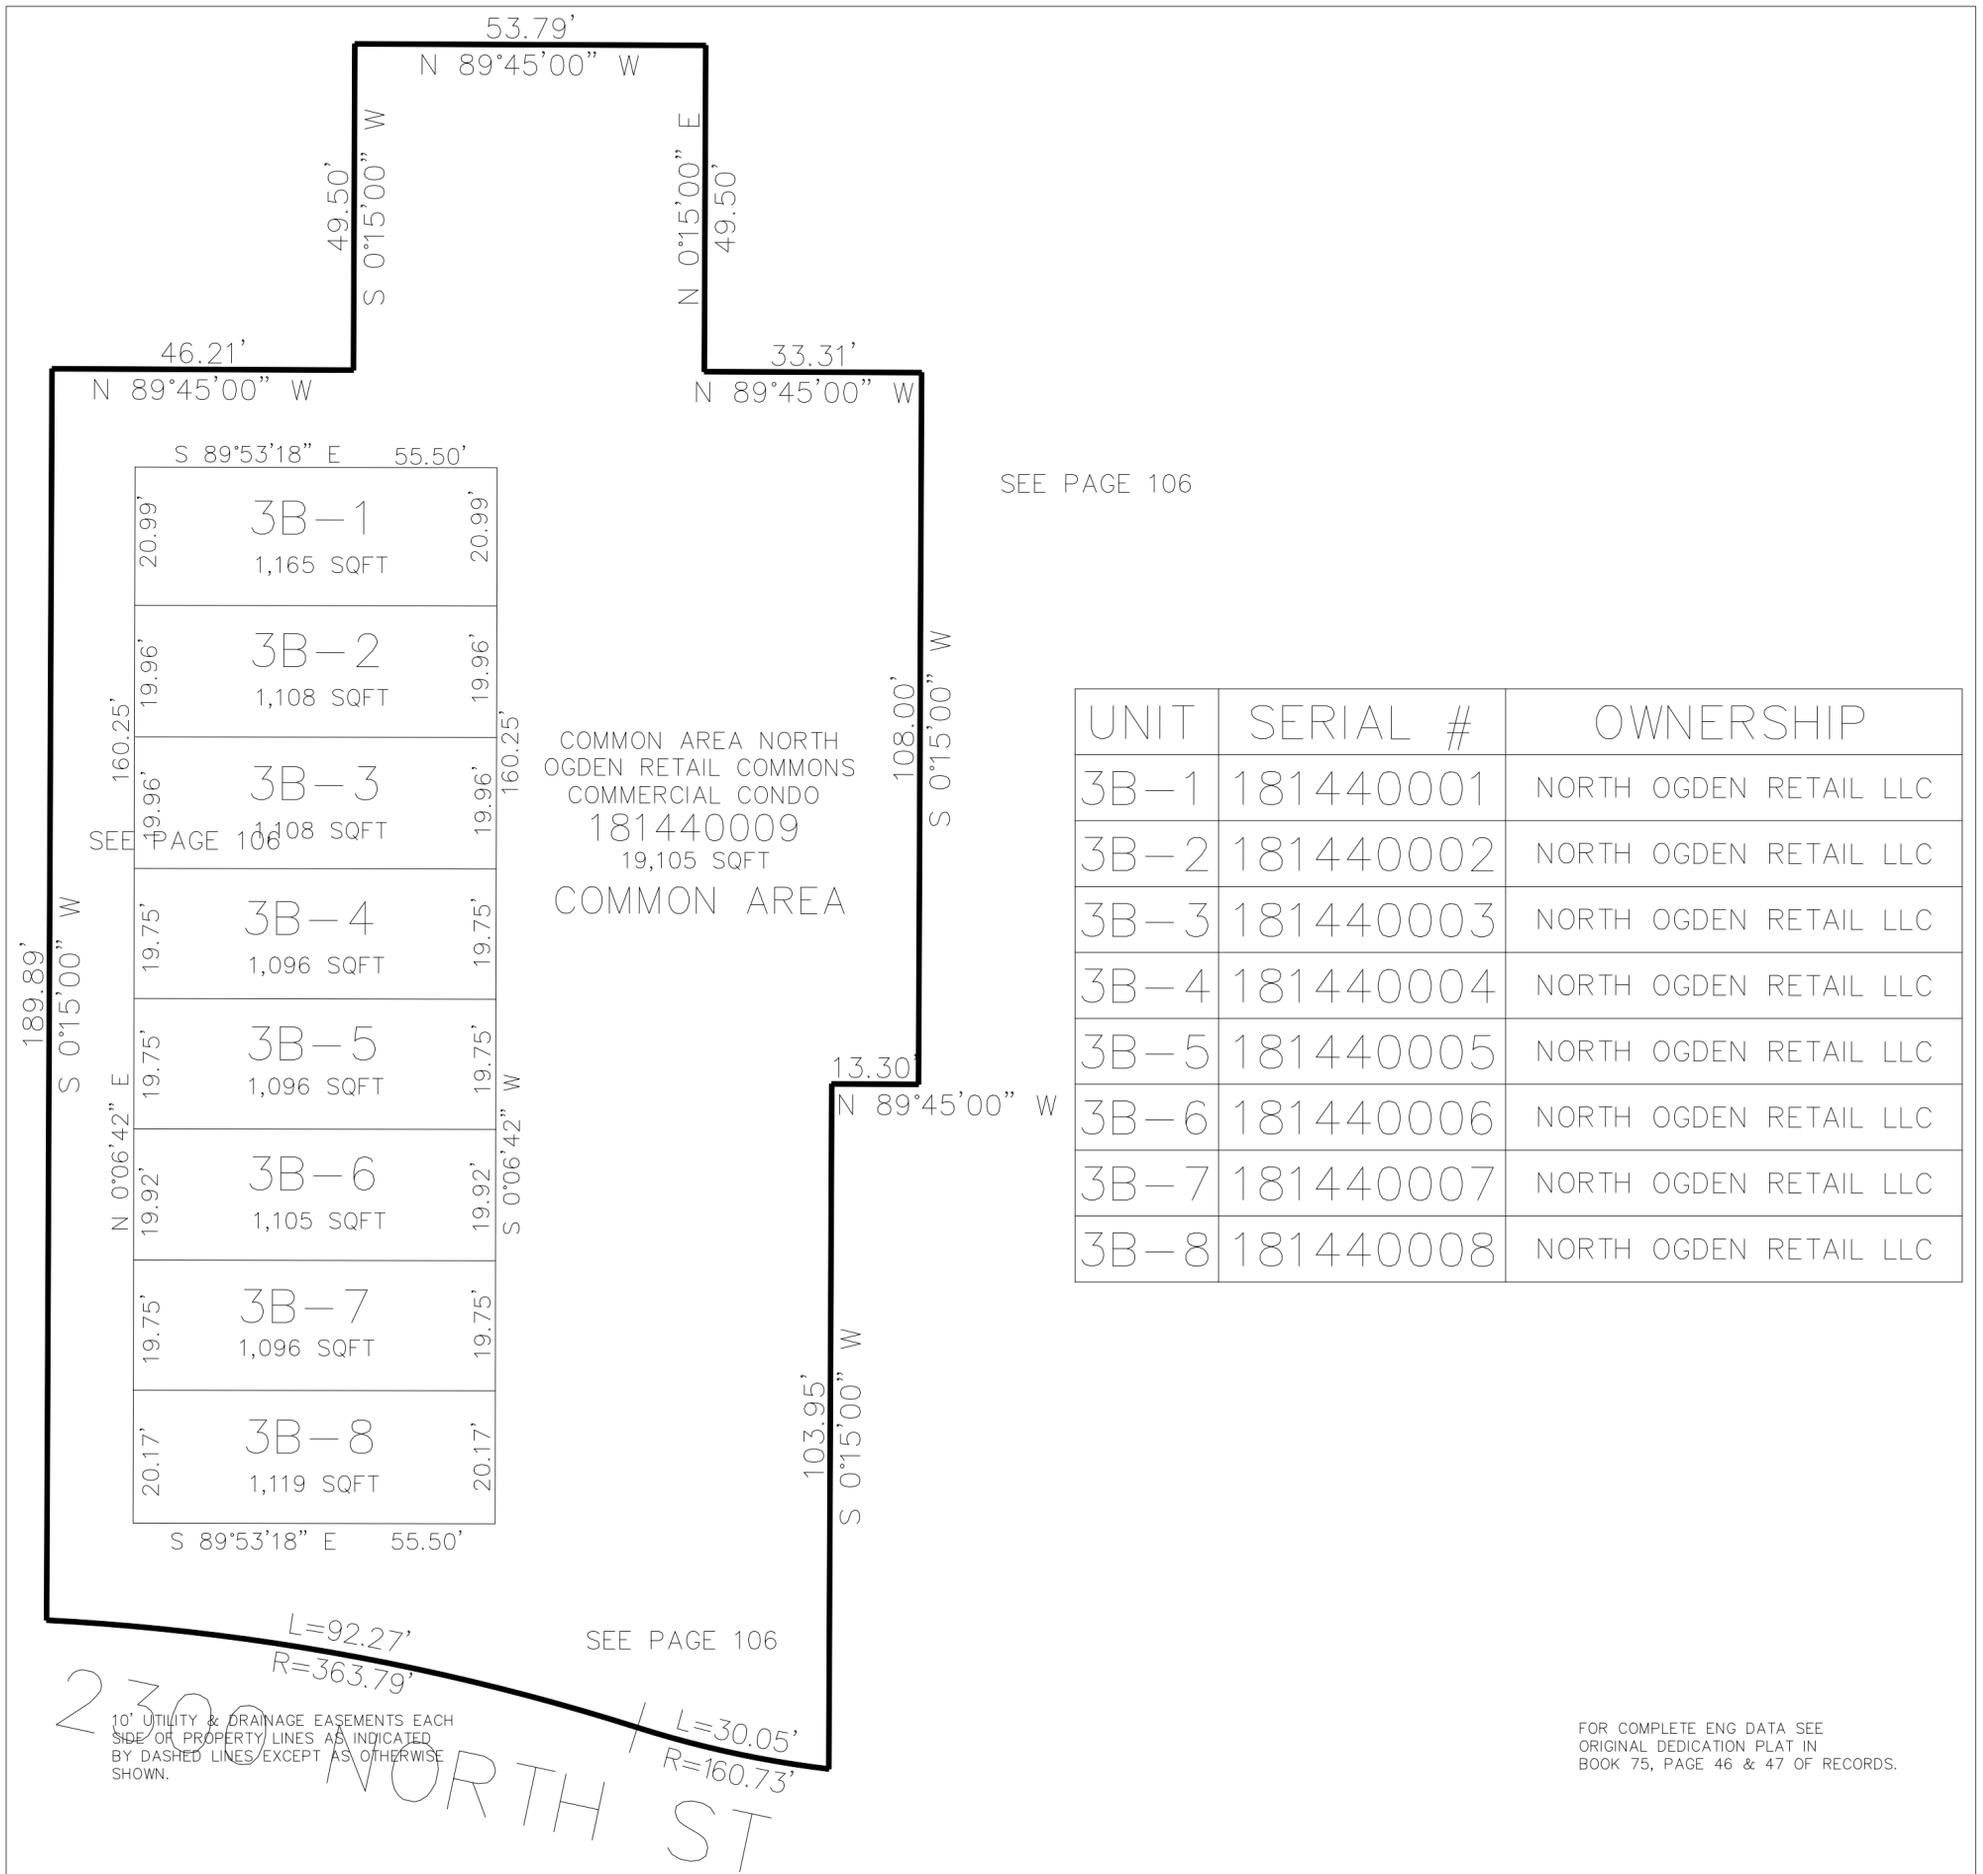

SEE PAGE 106

UNIT	SERIAL #	OWNERSHIP
3B-1	181440001	NORTH OGDEN RETAIL LLC
3B-2	181440002	NORTH OGDEN RETAIL LLC
3B-3	181440003	NORTH OGDEN RETAIL LLC
3B-4	181440004	NORTH OGDEN RETAIL LLC
3B-5	181440005	NORTH OGDEN RETAIL LLC
3B-6	181440006	NORTH OGDEN RETAIL LLC
3B-7	181440007	NORTH OGDEN RETAIL LLC
3B-8	181440008	NORTH OGDEN RETAIL LLC

COMMON AREA NORTH  
 OGDEN RETAIL COMMONS  
 COMMERCIAL CONDO  
 181440009  
 19,105 SQFT  
 COMMON AREA

SEE PAGE 106

SEE PAGE 106

FOR COMPLETE ENG DATA SEE  
 ORIGINAL DEDICATION PLAT IN  
 BOOK 75, PAGE 46 & 47 OF RECORDS.