

PART OF THE NE.1/4, OF SECTION 32, T.7N., R.1W., S.L.B. & M.

NORTH OGDEN RETAIL COMMONS

IN NORTH OGDEN CITY

TAXING UNIT: 273


SCALE 1" = 30'

SEE PAGE 106

SEE PAGE 106

UNIT	SERIAL #	OWNERSHIP
3B-1	181440001	TCD INVESTMENTS LLC
3B-2	181440002	TCD INVESTMENTS LLC
3B-3	181440003	TCD INVESTMENTS LLC
3B-4	181440004	TCD INVESTMENTS LLC
3B-5	181440005	TCD INVESTMENTS LLC
3B-6	181440006	TCD INVESTMENTS LLC
3B-7	181440007	TCD INVESTMENTS LLC
3B-8	181440008	TCD INVESTMENTS LLC

COMMON AREA NORTH
OGDEN RETAIL COMMONS
COMMERCIAL CONDO
181440009
19,105 SQFT
COMMON AREA

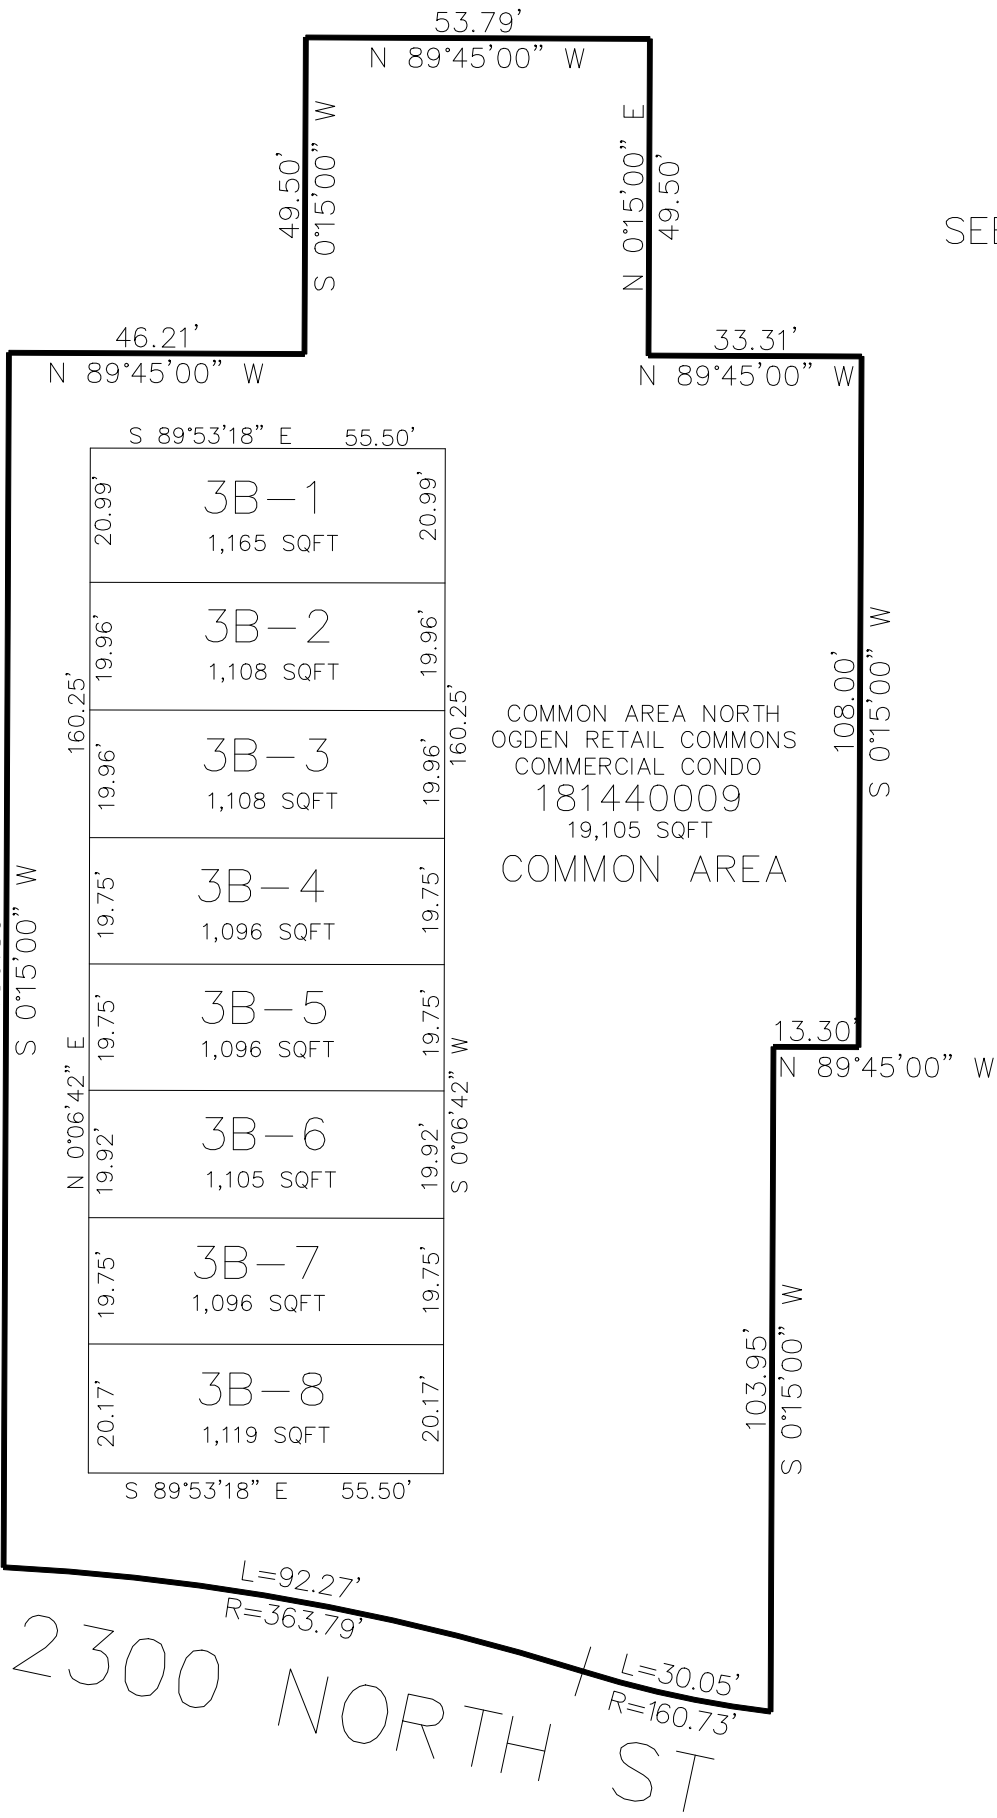

SEE PAGE 106

10' UTILITY & DRAINAGE EASEMENTS EACH
SIDE OF PROPERTY LINES AS INDICATED
BY DASHED LINES EXCEPT AS OTHERWISE
SHOWN.

FOR COMPLETE ENG DATA SEE
ORIGINAL DEDICATION PLAT IN
BOOK 75, PAGE 46 & 47 OF RECORDS.