

PART OF THE SW.1/4, OF SECTION 28, AND PART OF THE NW.1/4, OF SECTION 33, T.7N., R.1W., S.L.B. & M.

145


RMJ ACRES SUBDIVISION

IN NORTH OGDEN CITY

TAXING UNIT: 10

SCALE 1" = 30'

SEE PAGE 12

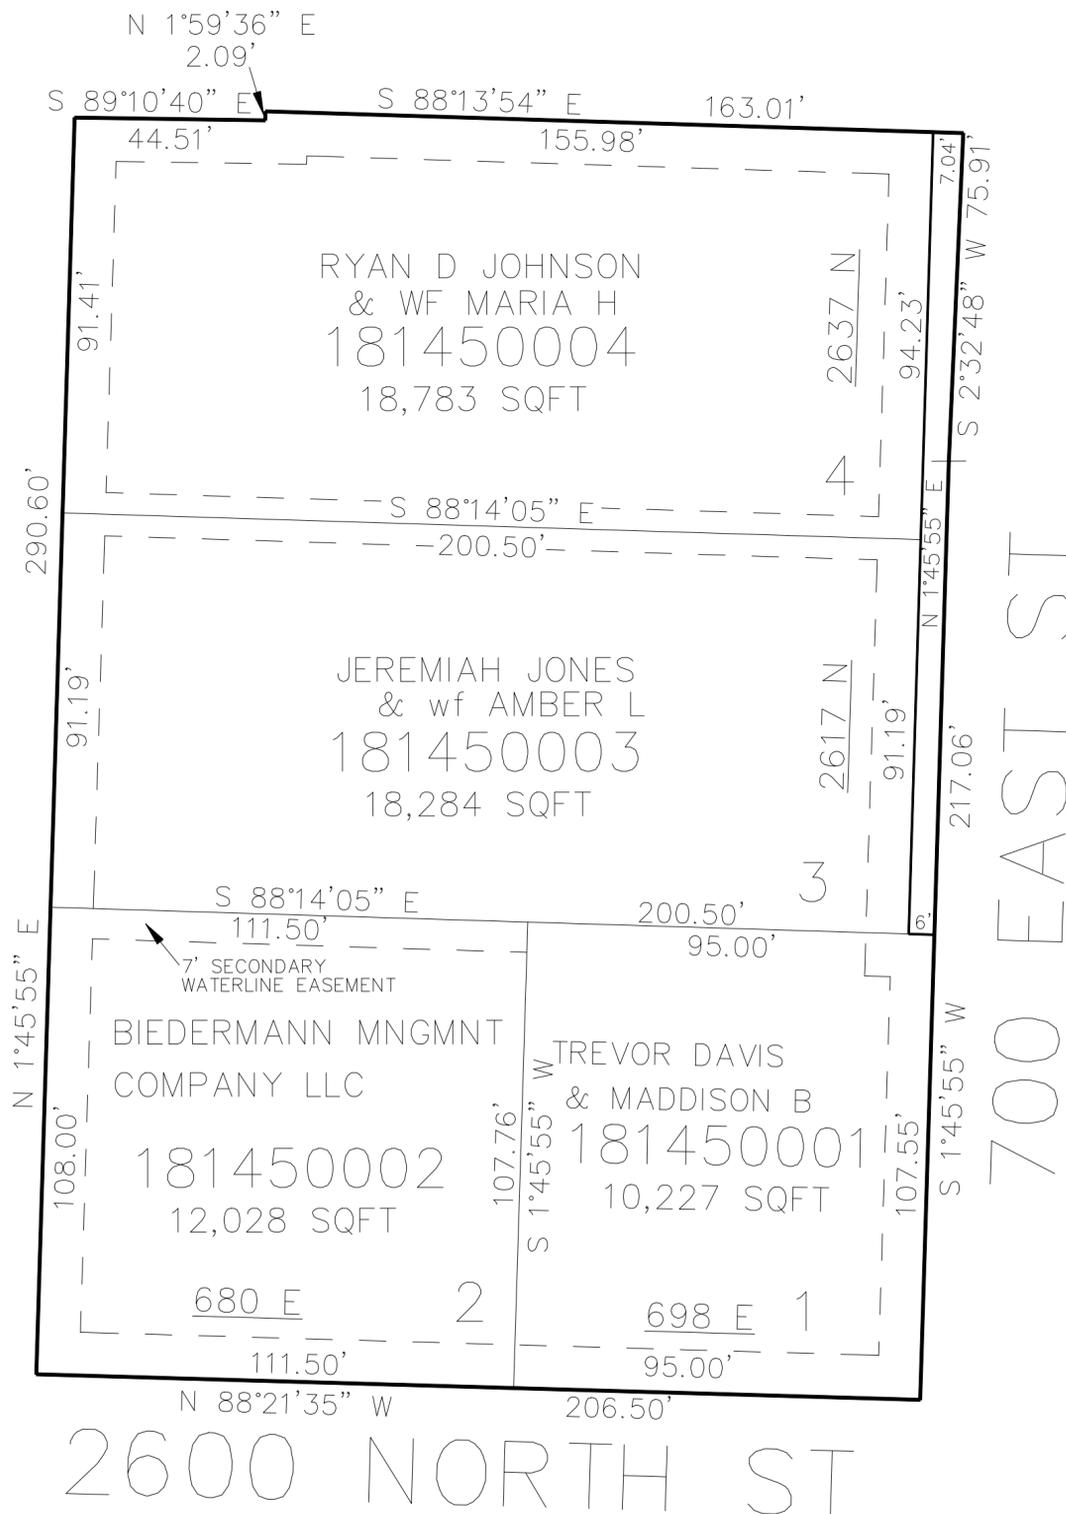

SEE PAGE 12

SEE PAGE 12

10' UTILITY & DRAINAGE EASEMENTS EACH SIDE OF PROPERTY LINES AS INDICATED BY DASHED LINES EXCEPT AS OTHERWISE SHOWN.

FOR COMPLETE ENG DATA SEE ORIGINAL DEDICATION PLAT IN BOOK 76, PAGE 17 OF RECORDS.

SEE PAGE 12