

PART OF THE NW 1/4, OF SECTION 33 T.7N., R.1W., S.L.B. & M.  
**LEGACY NORTH PH NO. 4 1ST AMD**


IN NORTH OGDEN CITY

TAXING UNIT: 10

SCALE 1" = 80'

SEE PAGE 42

SEE PAGE 42

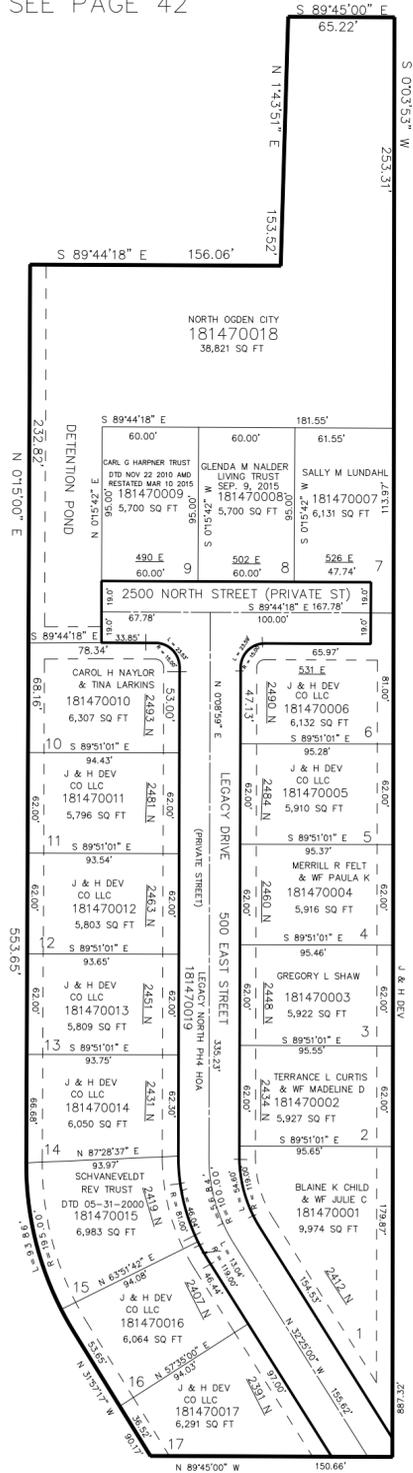

SEE PAGE 42

SEE PAGE 42

SEE PAGE 42

10' UTILITY & DRAINAGE EASEMENTS EACH  
 SIDE OF PROPERTY LINES AS INDICATED  
 BY DASHED LINES EXCEPT AS OTHERWISE  
 SHOWN.

FOR COMPLETE ENG DATA SEE  
 ORIGINAL DEDICATION PLAT IN  
 BOOK 78, PAGE 05 OF RECORDS.