

PART OF THE NW 1/4, OF SECTION 33 T.7N., R.1W., S.L.B. & M.  
LEGACY NORTH PH NO. 4 1ST AMD


IN NORTH OGDEN CITY

TAXING UNIT: 10

SCALE 1" = 80'

SEE PAGE 42

SEE PAGE 42

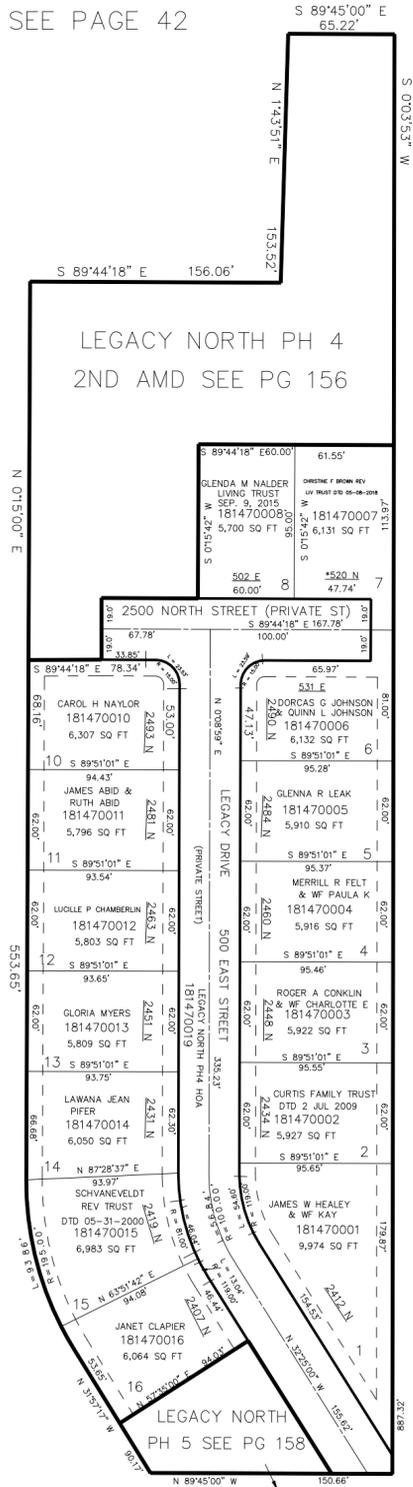

SEE PAGE 42

SEE PAGE 42

SEE PAGE 42

10' UTILITY & DRAINAGE EASEMENTS EACH  
SIDE OF PROPERTY LINES AS INDICATED  
BY DASHED LINES EXCEPT AS OTHERWISE  
SHOWN.

\*CORRECTION AFFIDAVIT E#3020851

FOR COMPLETE ENG DATA SEE  
ORIGINAL DEDICATION PLAT IN  
BOOK 78, PAGE 05 OF RECORDS.