


PART OF SECTION 32, T.7N., R.1W., S.L.B. & M.
THE RANCHES PHASE 2 A PRUD SUBDIVISION

TAXING UNIT: 433

IN NORTH OGDEN CITY
SCALE 1" = 80'

SEE PAGE 142

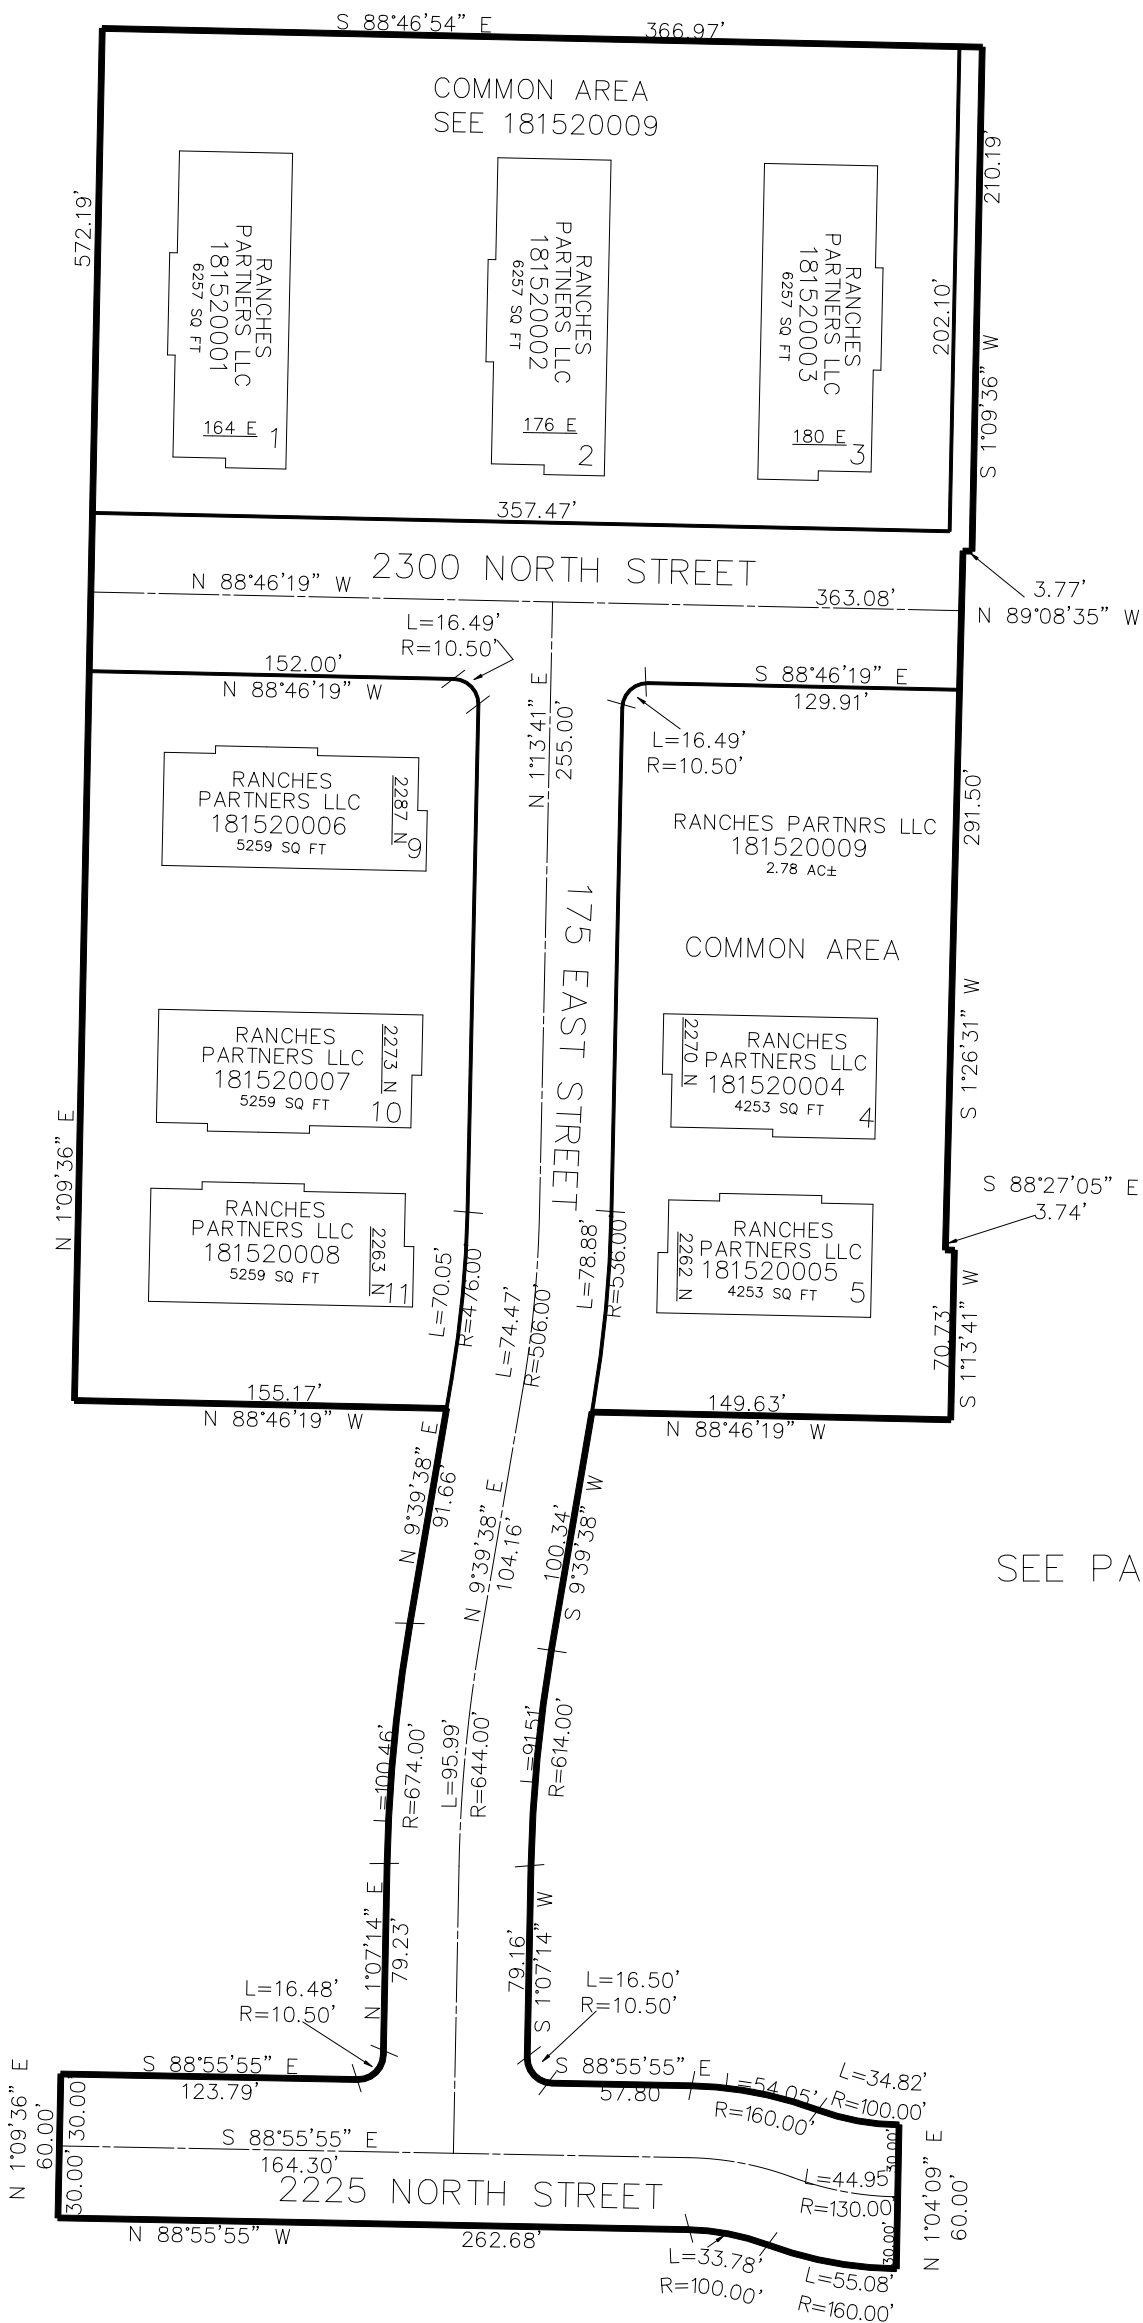

SEE PAGE 56

SEE PAGE 56

SEE PAGE 142

10' UTILITY & DRAINAGE EASEMENTS EACH
SIDE OF PROPERTY LINES AS INDICATED
BY DASHED LINES EXCEPT AS OTHERWISE
SHOWN.
SEE DEDICATION PLAT FOR LOT DIMENSIONS.

FOR COMPLETE ENG DATA SEE
ORIGINAL DEDICATION PLAT IN
BOOK 81, PAGE 86-87 OF RECORDS.