

PART OF THE SW. 1/4, OF SECTION 29, T.7N., R.1W., S.L.B. & M.
NORTH OGDEN RANCHETTES UNIT 1 AMENDED


153

TAXING UNIT: 10

IN NORTH OGDEN CITY
SCALE 1" = 50'

NORTH OGDEN CITY
181530002
3199 SQ FT
PARCEL 1

SEE PAGE 57

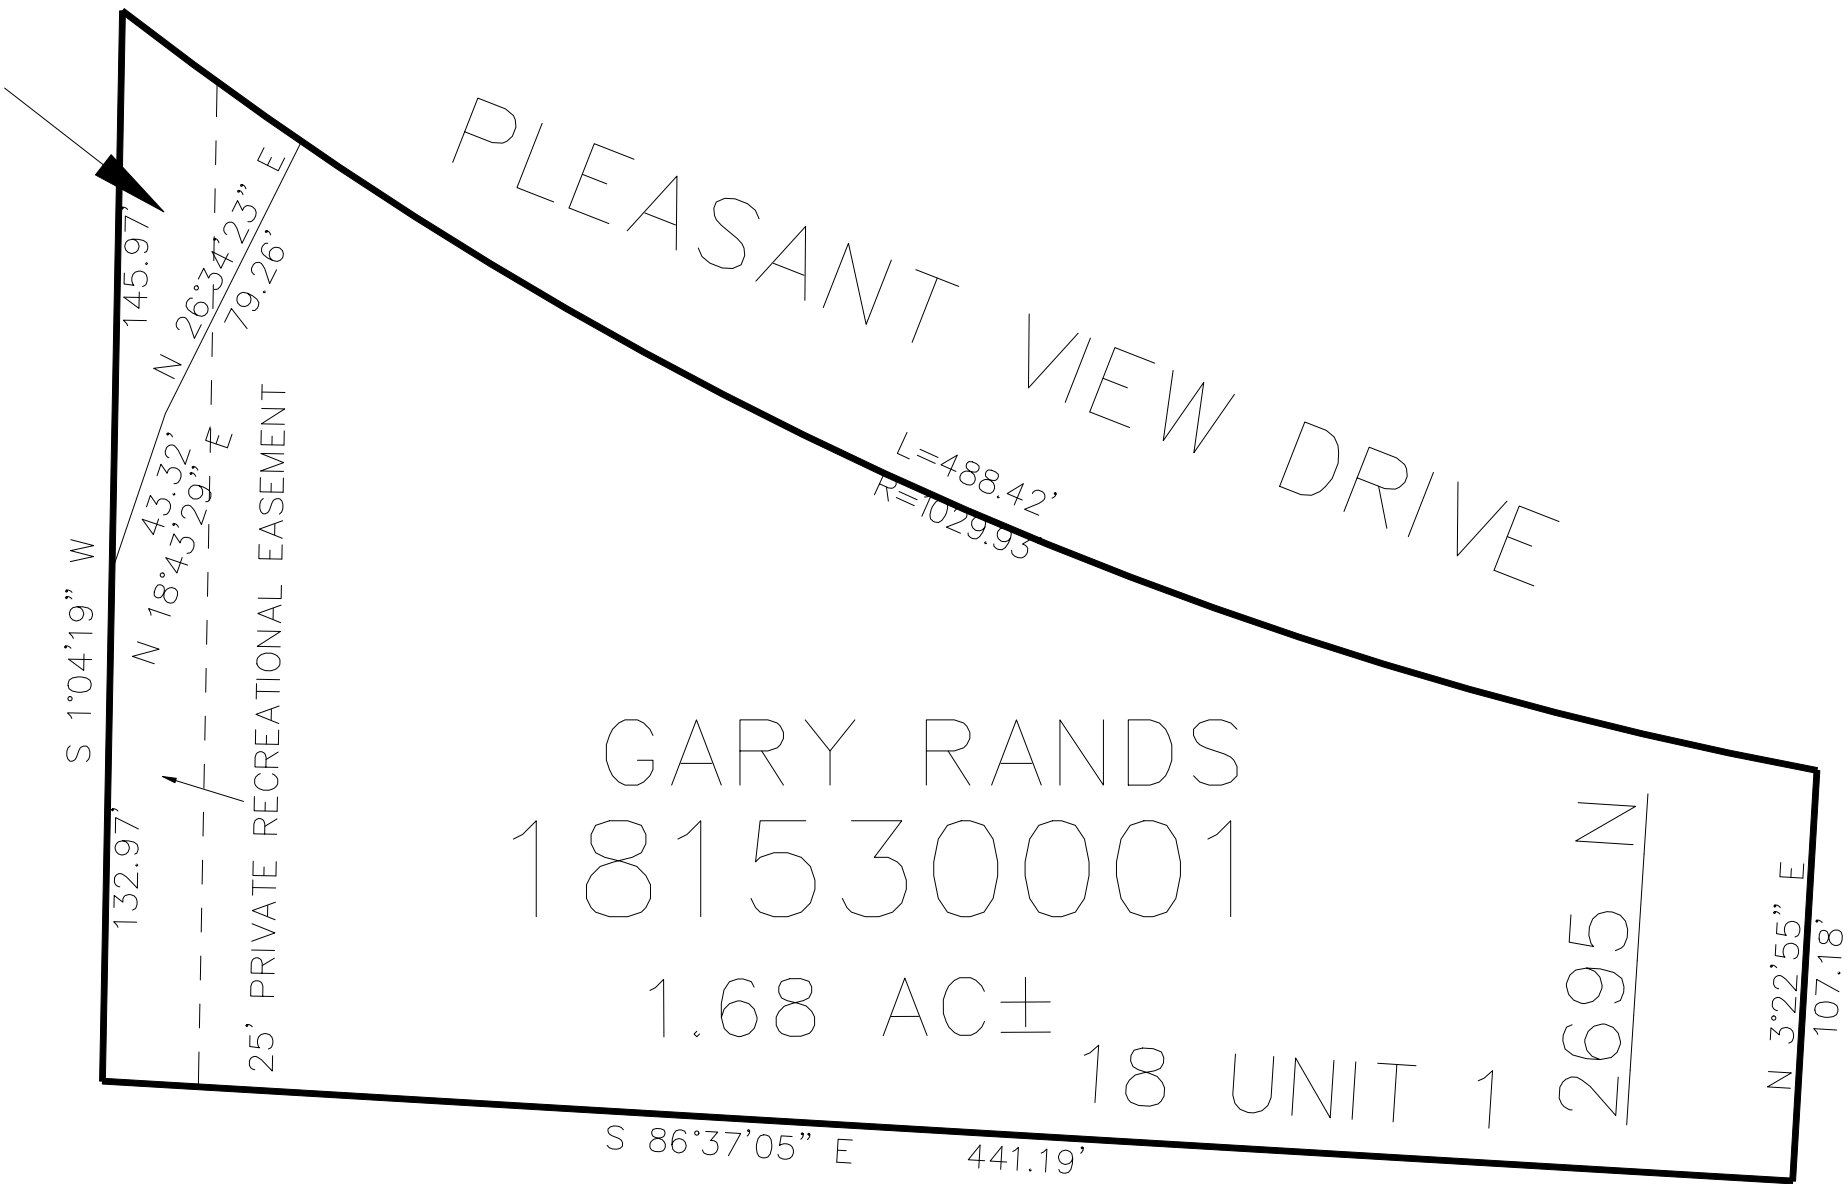

SEE PAGE 57

10' UTILITY & DRAINAGE EASEMENTS EACH
SIDE OF PROPERTY LINES AS INDICATED
BY DASHED LINES EXCEPT AS OTHERWISE
SHOWN.

FOR COMPLETE ENG DATA SEE
ORIGINAL DEDICATION PLAT IN
BOOK 82, PAGE 08 OF RECORDS.