

PART OF THE SW. 1/4, OF SECTION 29, T.7N., R.1W., S.L.B. & M.  
NORTH OGDEN RANCHETTES UNIT 1 AMENDED


153

TAXING UNIT: 10

IN NORTH OGDEN CITY  
SCALE 1" = 50'

NORTH OGDEN CITY  
181530002  
3199 SQ FT  
PARCEL 1

SEE PAGE 57

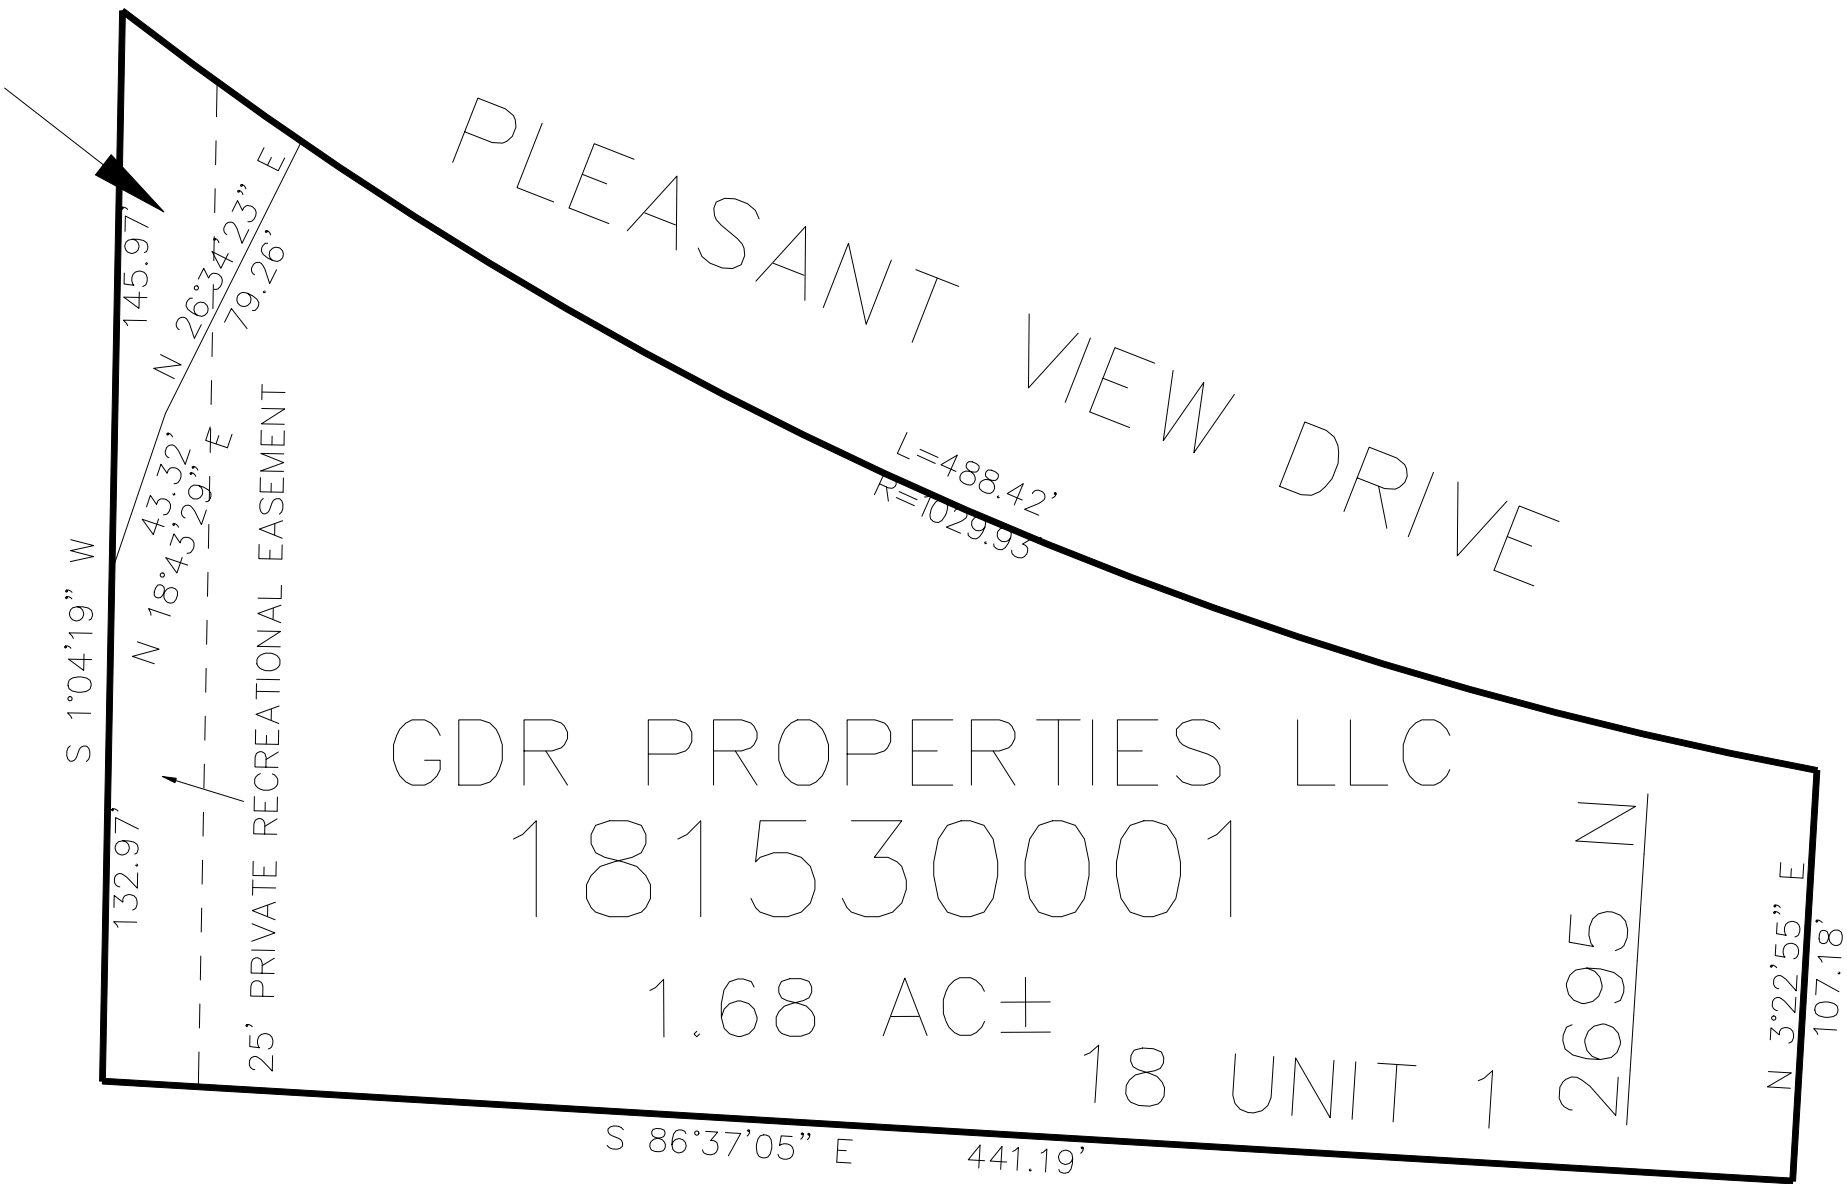

200 EAST

SEE PAGE 57

10' UTILITY & DRAINAGE EASEMENTS EACH  
SIDE OF PROPERTY LINES AS INDICATED  
BY DASHED LINES EXCEPT AS OTHERWISE  
SHOWN.

FOR COMPLETE ENG DATA SEE  
ORIGINAL DEDICATION PLAT IN  
BOOK 82, PAGE 08 OF RECORDS.