


PART OF THE NW. 1/4, OF SECTION 33, & PART OF THE NE. 1/4 OF SECTION 32 T.7N., R.1W., S.L.B. & M.
NORTH POINTE CENTER SUBDIVISION 6TH AMENDMENT

IN NORTH OGDEN CITY
SCALE 1" = 60'

TAXING UNIT: 503

2600 NORTH STREET

WASHINGTON BLVD

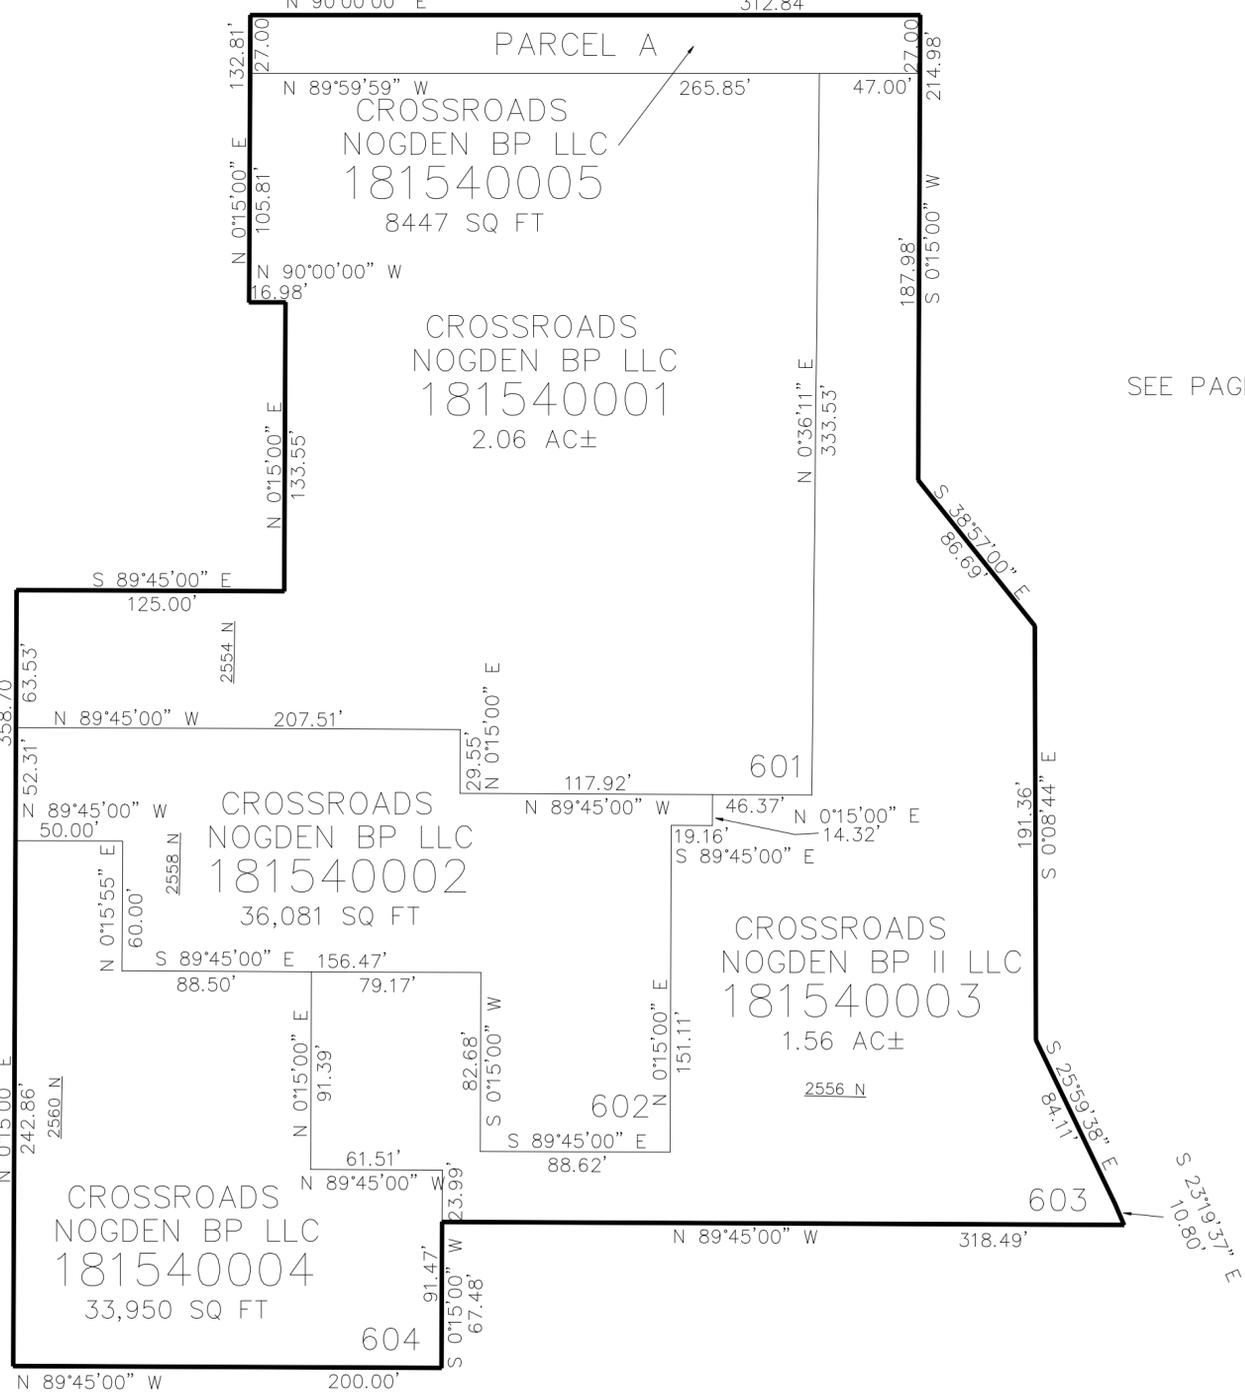

SEE PAGE 47

SEE PAGE 46

SEE PAGE 149

10' UTILITY & DRAINAGE EASEMENTS EACH SIDE OF PROPERTY LINES AS INDICATED BY DASHED LINES EXCEPT AS OTHERWISE SHOWN.

FOR COMPLETE ENG DATA SEE ORIGINAL DEDICATION PLAT IN BOOK 82, PAGE 58 OF RECORDS.