

PART OF THE NW. 1/4, OF SECTION 33, AND THE NE. 1/4, OF SECTION 32, T.7N., R.1W., S.L.B. & M.

NORTH POINTE CENTER SUBDIVISION SEVENTH AMENDMENT

162

IN NORTH OGDEN CITY


TAXING UNIT: 503

SCALE 1" = 60'

SEE PAGE 154

SEE PAGE 46

SEE PAGE 47

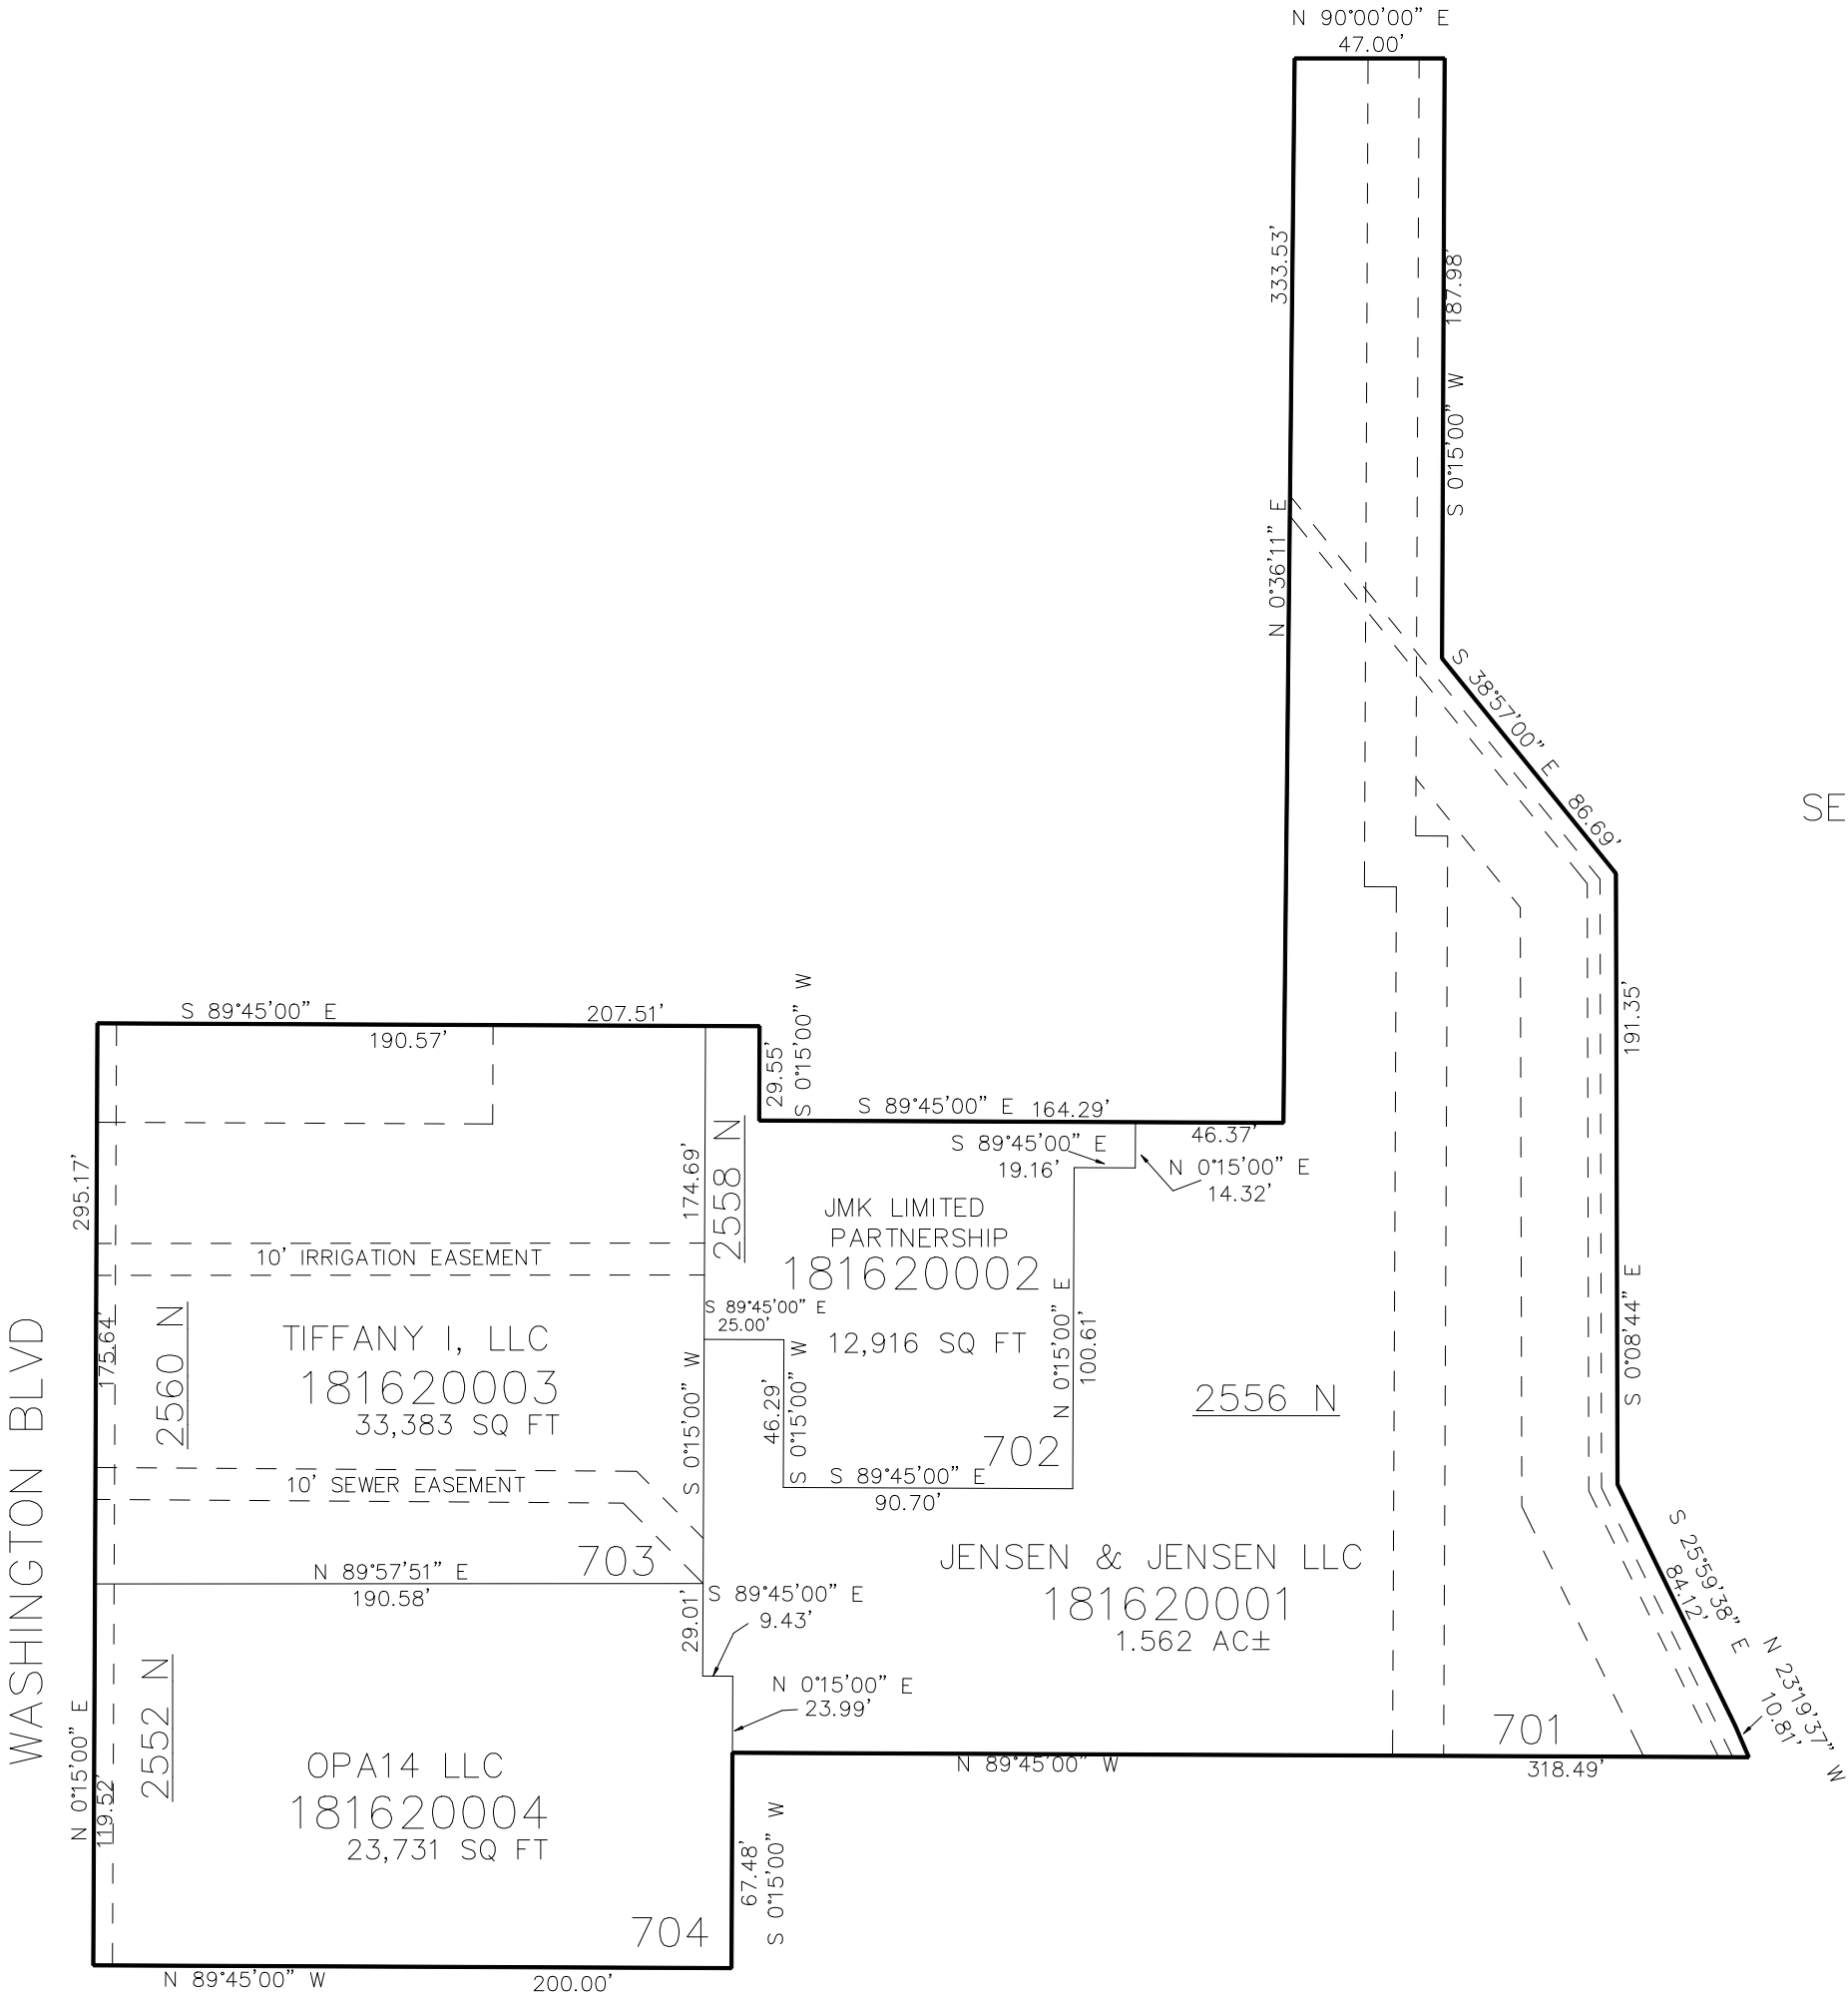

SEE PAGE 149

10' UTILITY & DRAINAGE EASEMENTS EACH  
SIDE OF PROPERTY LINES AS INDICATED  
BY DASHED LINES EXCEPT AS OTHERWISE  
SHOWN.

FOR COMPLETE ENG DATA SEE  
ORIGINAL DEDICATION PLAT IN  
BOOK 86, PAGE 01 OF RECORDS.