

PART OF THE NW.1/4, OF SECTION 33, T.7N., R.1W., S.L.B. & M.
NORTH POINTE CENTER SUBDIVISION 8TH AMENDMENT


IN NORTH OGDEN CITY

TAXING UNIT: 503

SCALE 1" = 40'

SEE PAGE 47

2600 NORTH ST

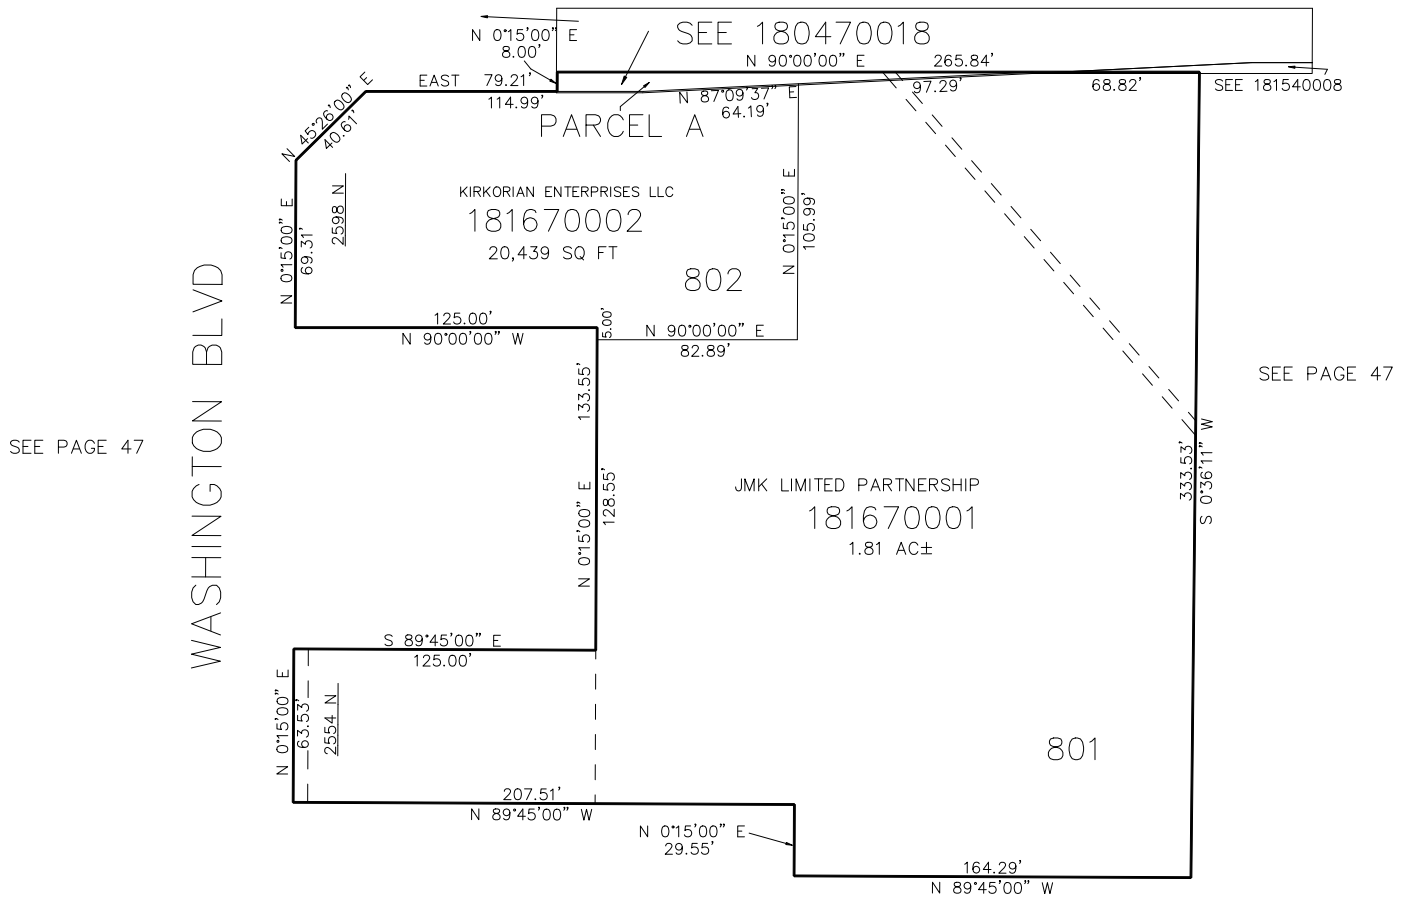

SEE PAGE 47

SEE PAGE 47

SEE PAGE 47

10' UTILITY & DRAINAGE EASEMENTS EACH
SIDE OF PROPERTY LINES AS INDICATED
BY DASHED LINES EXCEPT AS OTHERWISE
SHOWN.

FOR COMPLETE ENG DATA SEE
ORIGINAL DEDICATION PLAT IN
BOOK 90, PAGE 81 OF RECORDS.