

# SECTION 14, T.7N., R.2W., S.L.B. & M.

IN TOWN OF PLEASANT VIEW, FARR WEST CITY & WEBER COUNTY

SCALE 1" = 400'

TAXING UNIT: 01,11,45,83,428

SEE PAGE 3

SEE PAGE 1


## BOX ELDER

## COUNTY

- (A) UTAH POWER & LIGHT CO  
190020011  
1.96 AC±  
TU 428
- (B) DAVID W ALLEN & WF  
190020022  
TU 428
- (C) DAVID W ALLEN & WF  
190020012  
3.32 AC±  
TU 428
- (D) STATE ROAD COMM  
190020013  
TU 428
- (E) ROCKY POINT HOLDINGS LLC  
190020025  
1.51 AC±  
TU 01
- (F) TED A STEVENS  
190020026  
2.30 AC±  
TU 01

- (G) UTAH POWER & LIGHT CO  
190020002  
2 AC±  
TU 01

NOTE: WEBER/BOX ELDER ASSESSMENT LINE CHANGED TO COUNTY LINE - 1994

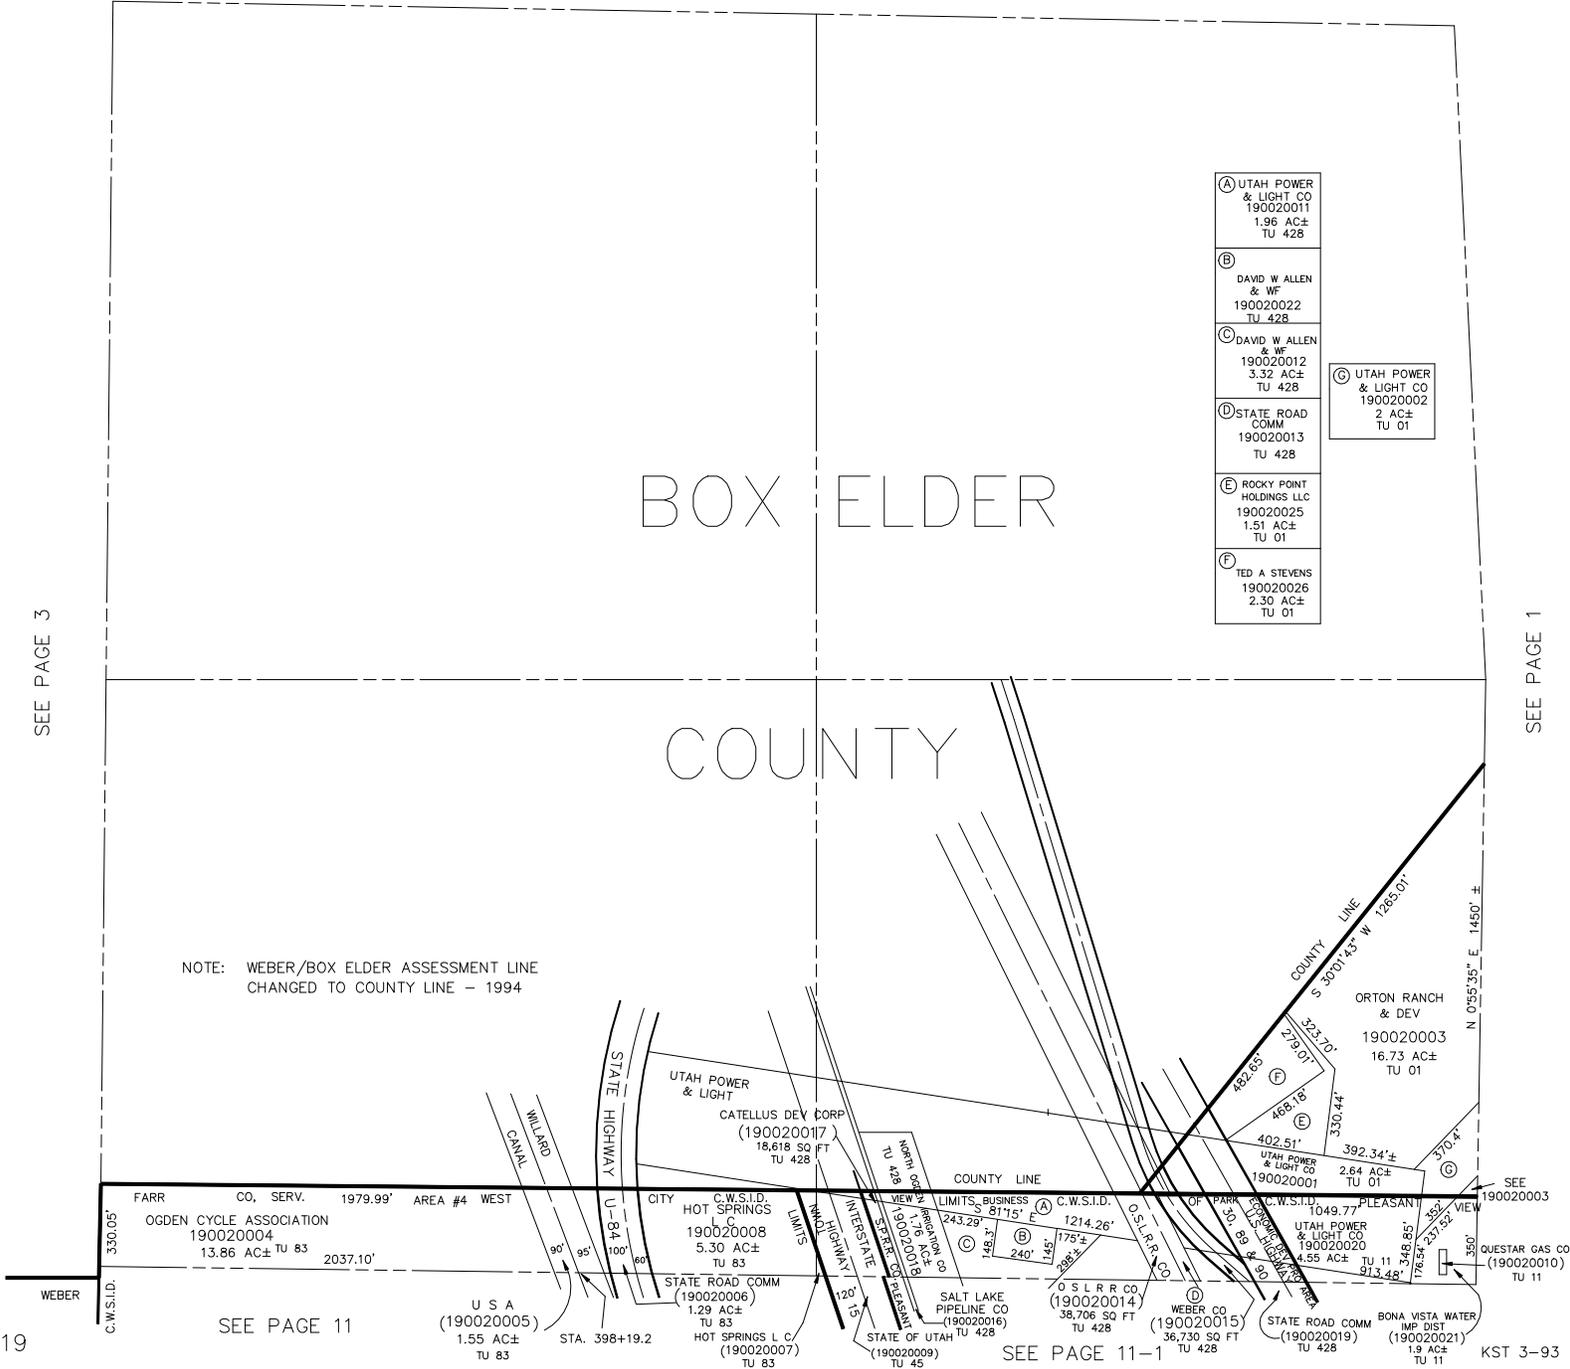

SEE PAGE 11

SEE PAGE 11-1