

SECTION 14, T.7N., R.2W., S.L.B. & M.

IN TOWN OF PLEASANT VIEW, FARR WEST CITY & WEBER COUNTY

SCALE 1" = 400'

TAXING UNIT: 01,11,45,83,428

SEE PAGE 3

SEE PAGE 1


BOX ELDER

COUNTY

NOTE: WEBER/BOX ELDER ASSESSMENT LINE CHANGED TO COUNTY LINE - 1994

- (A) UTAH POWER & LIGHT CO
190020011
1.96 AC±
TU 428
- (B) DAVID W ALLEN & WF
190020022
TU 428
- (C) DAVID W ALLEN & WF
190020012
3.32 AC±
TU 428
- (D) STATE ROAD COMM
190020013
TU 428

- (G) UTAH POWER & LIGHT CO
190020002
2 AC±
TU 01

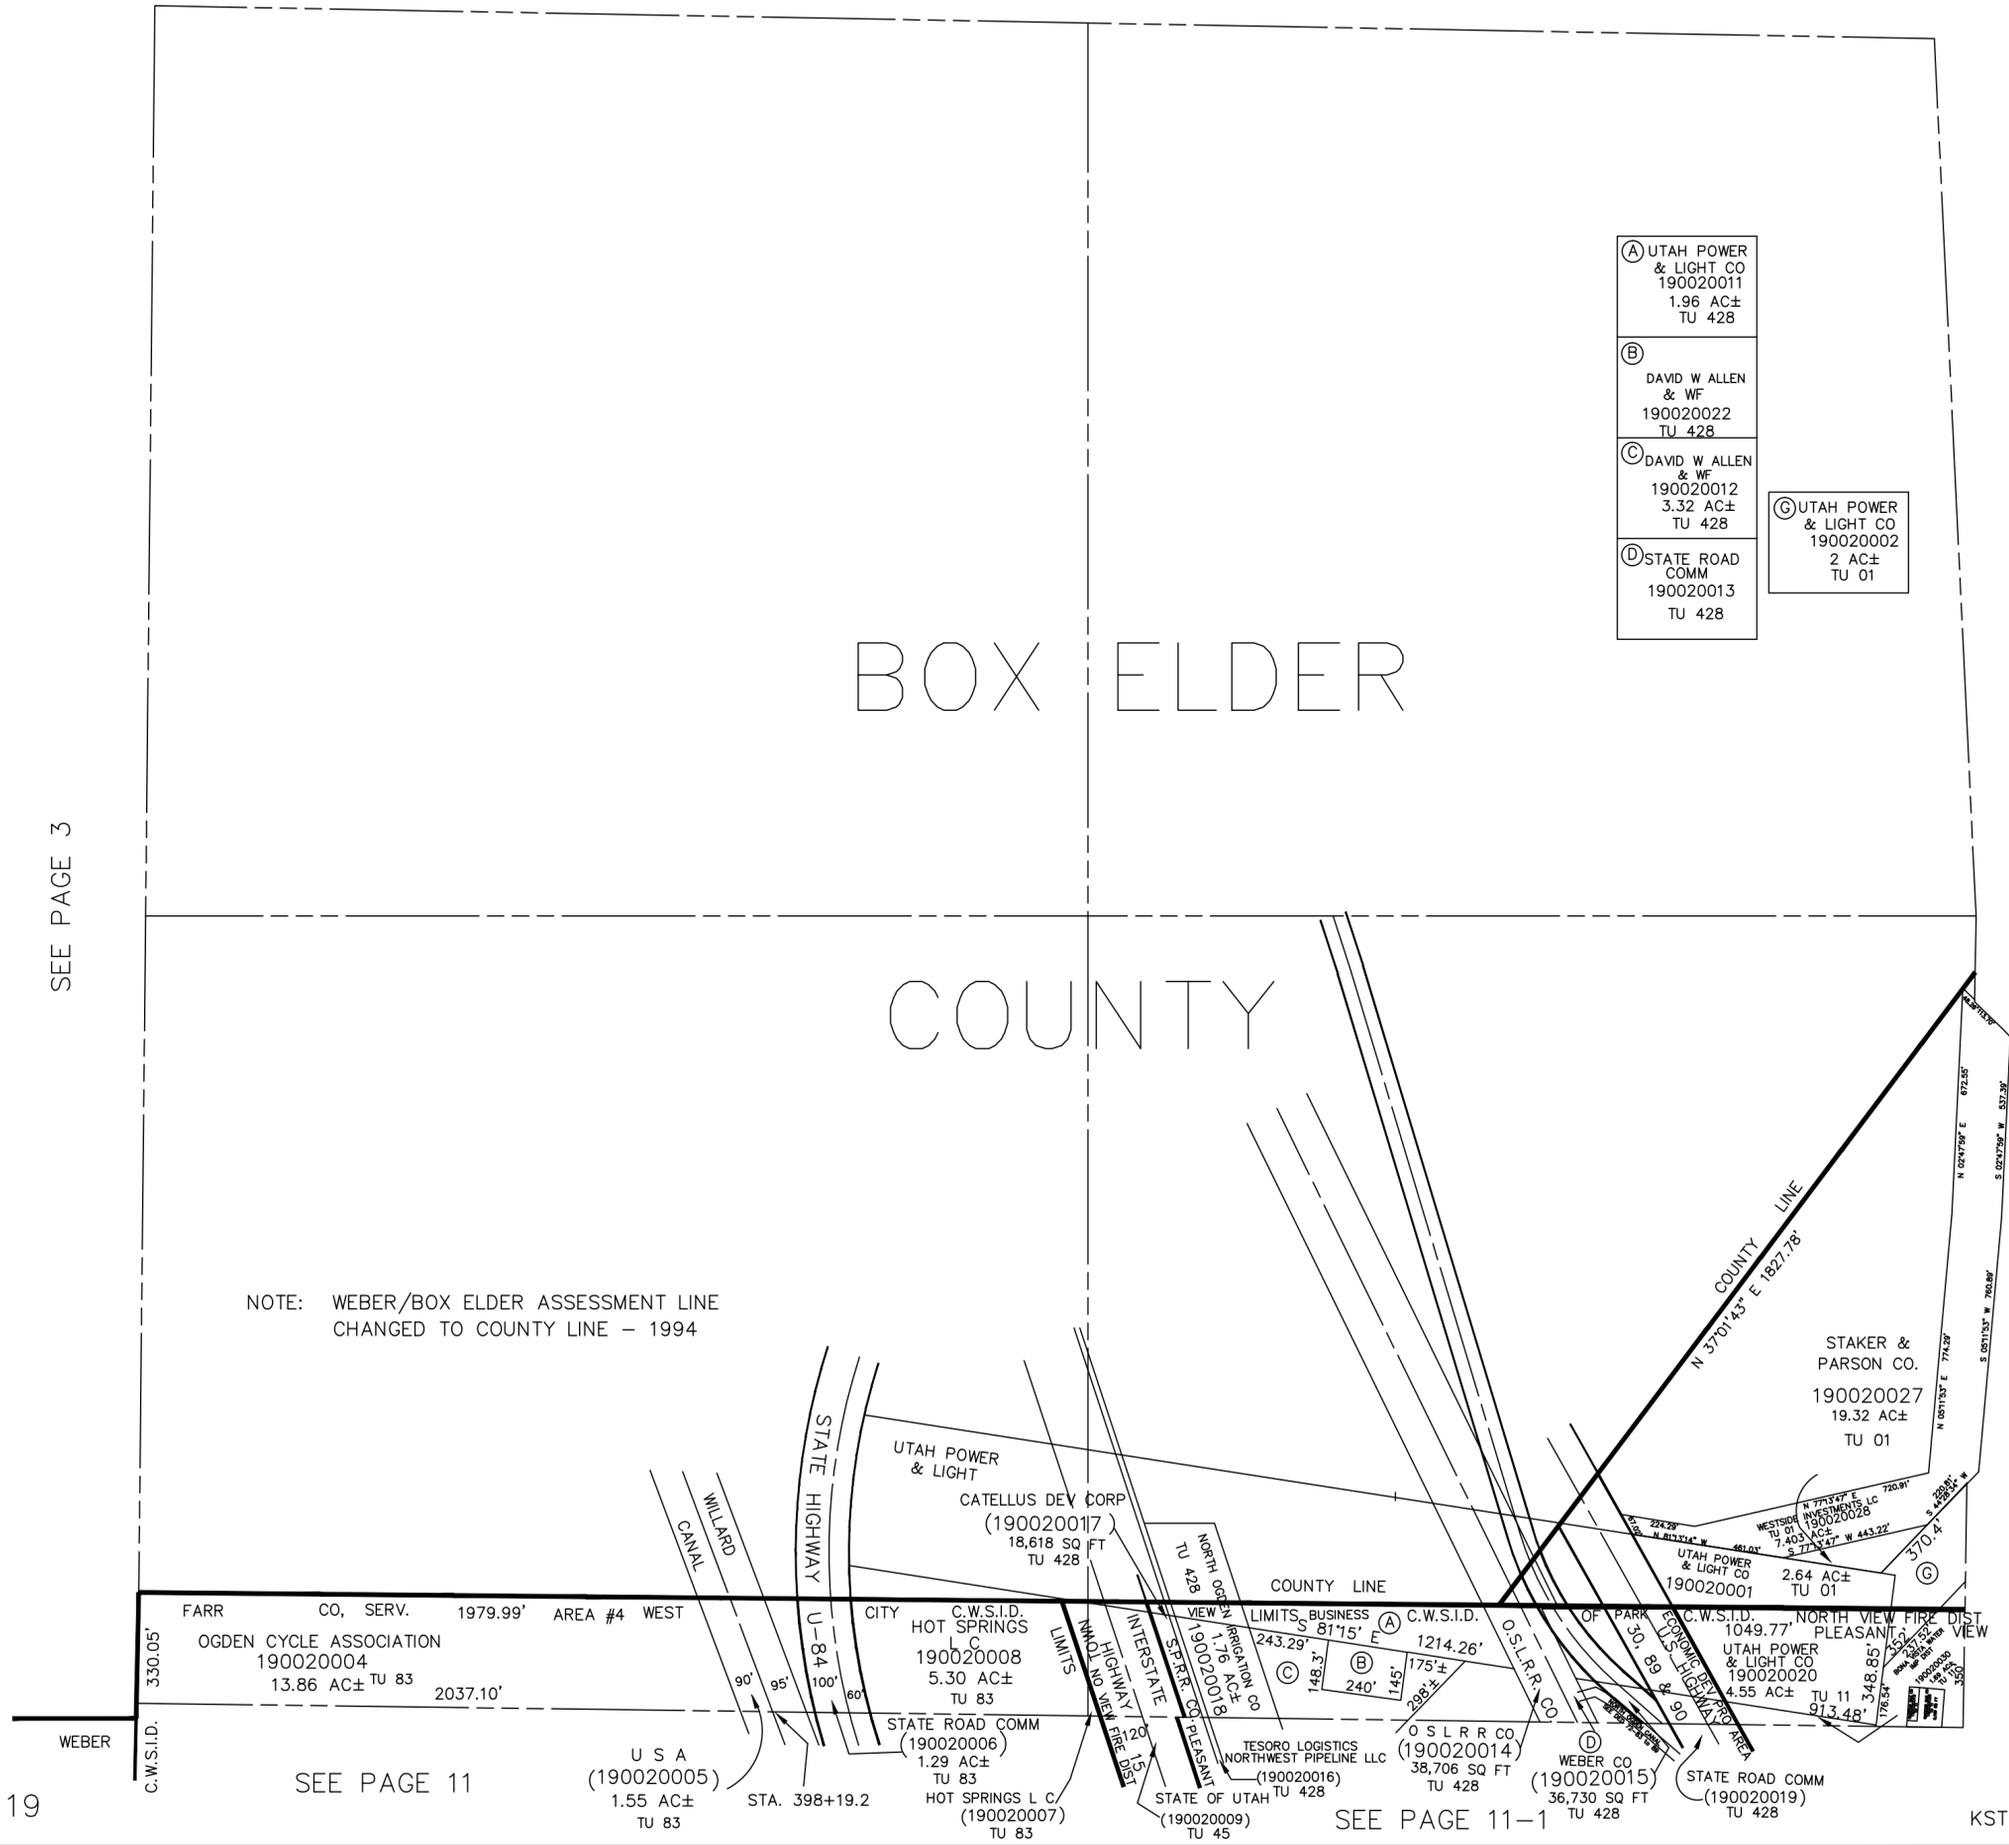

SEE PAGE 11

SEE PAGE 11-1

KST 3-93