

SE. 1/4
SECTION 23, T.7N., R.2W., S.L.B.&M.

11-2


TOWN OF PLEASANT VIEW & FARR WEST CITY

TAXING UNITS: 06, 45, 80, 83, 84, 146

SCALE 1" = 200'

PREFIX: 19-011

SEE PAGE 11-1

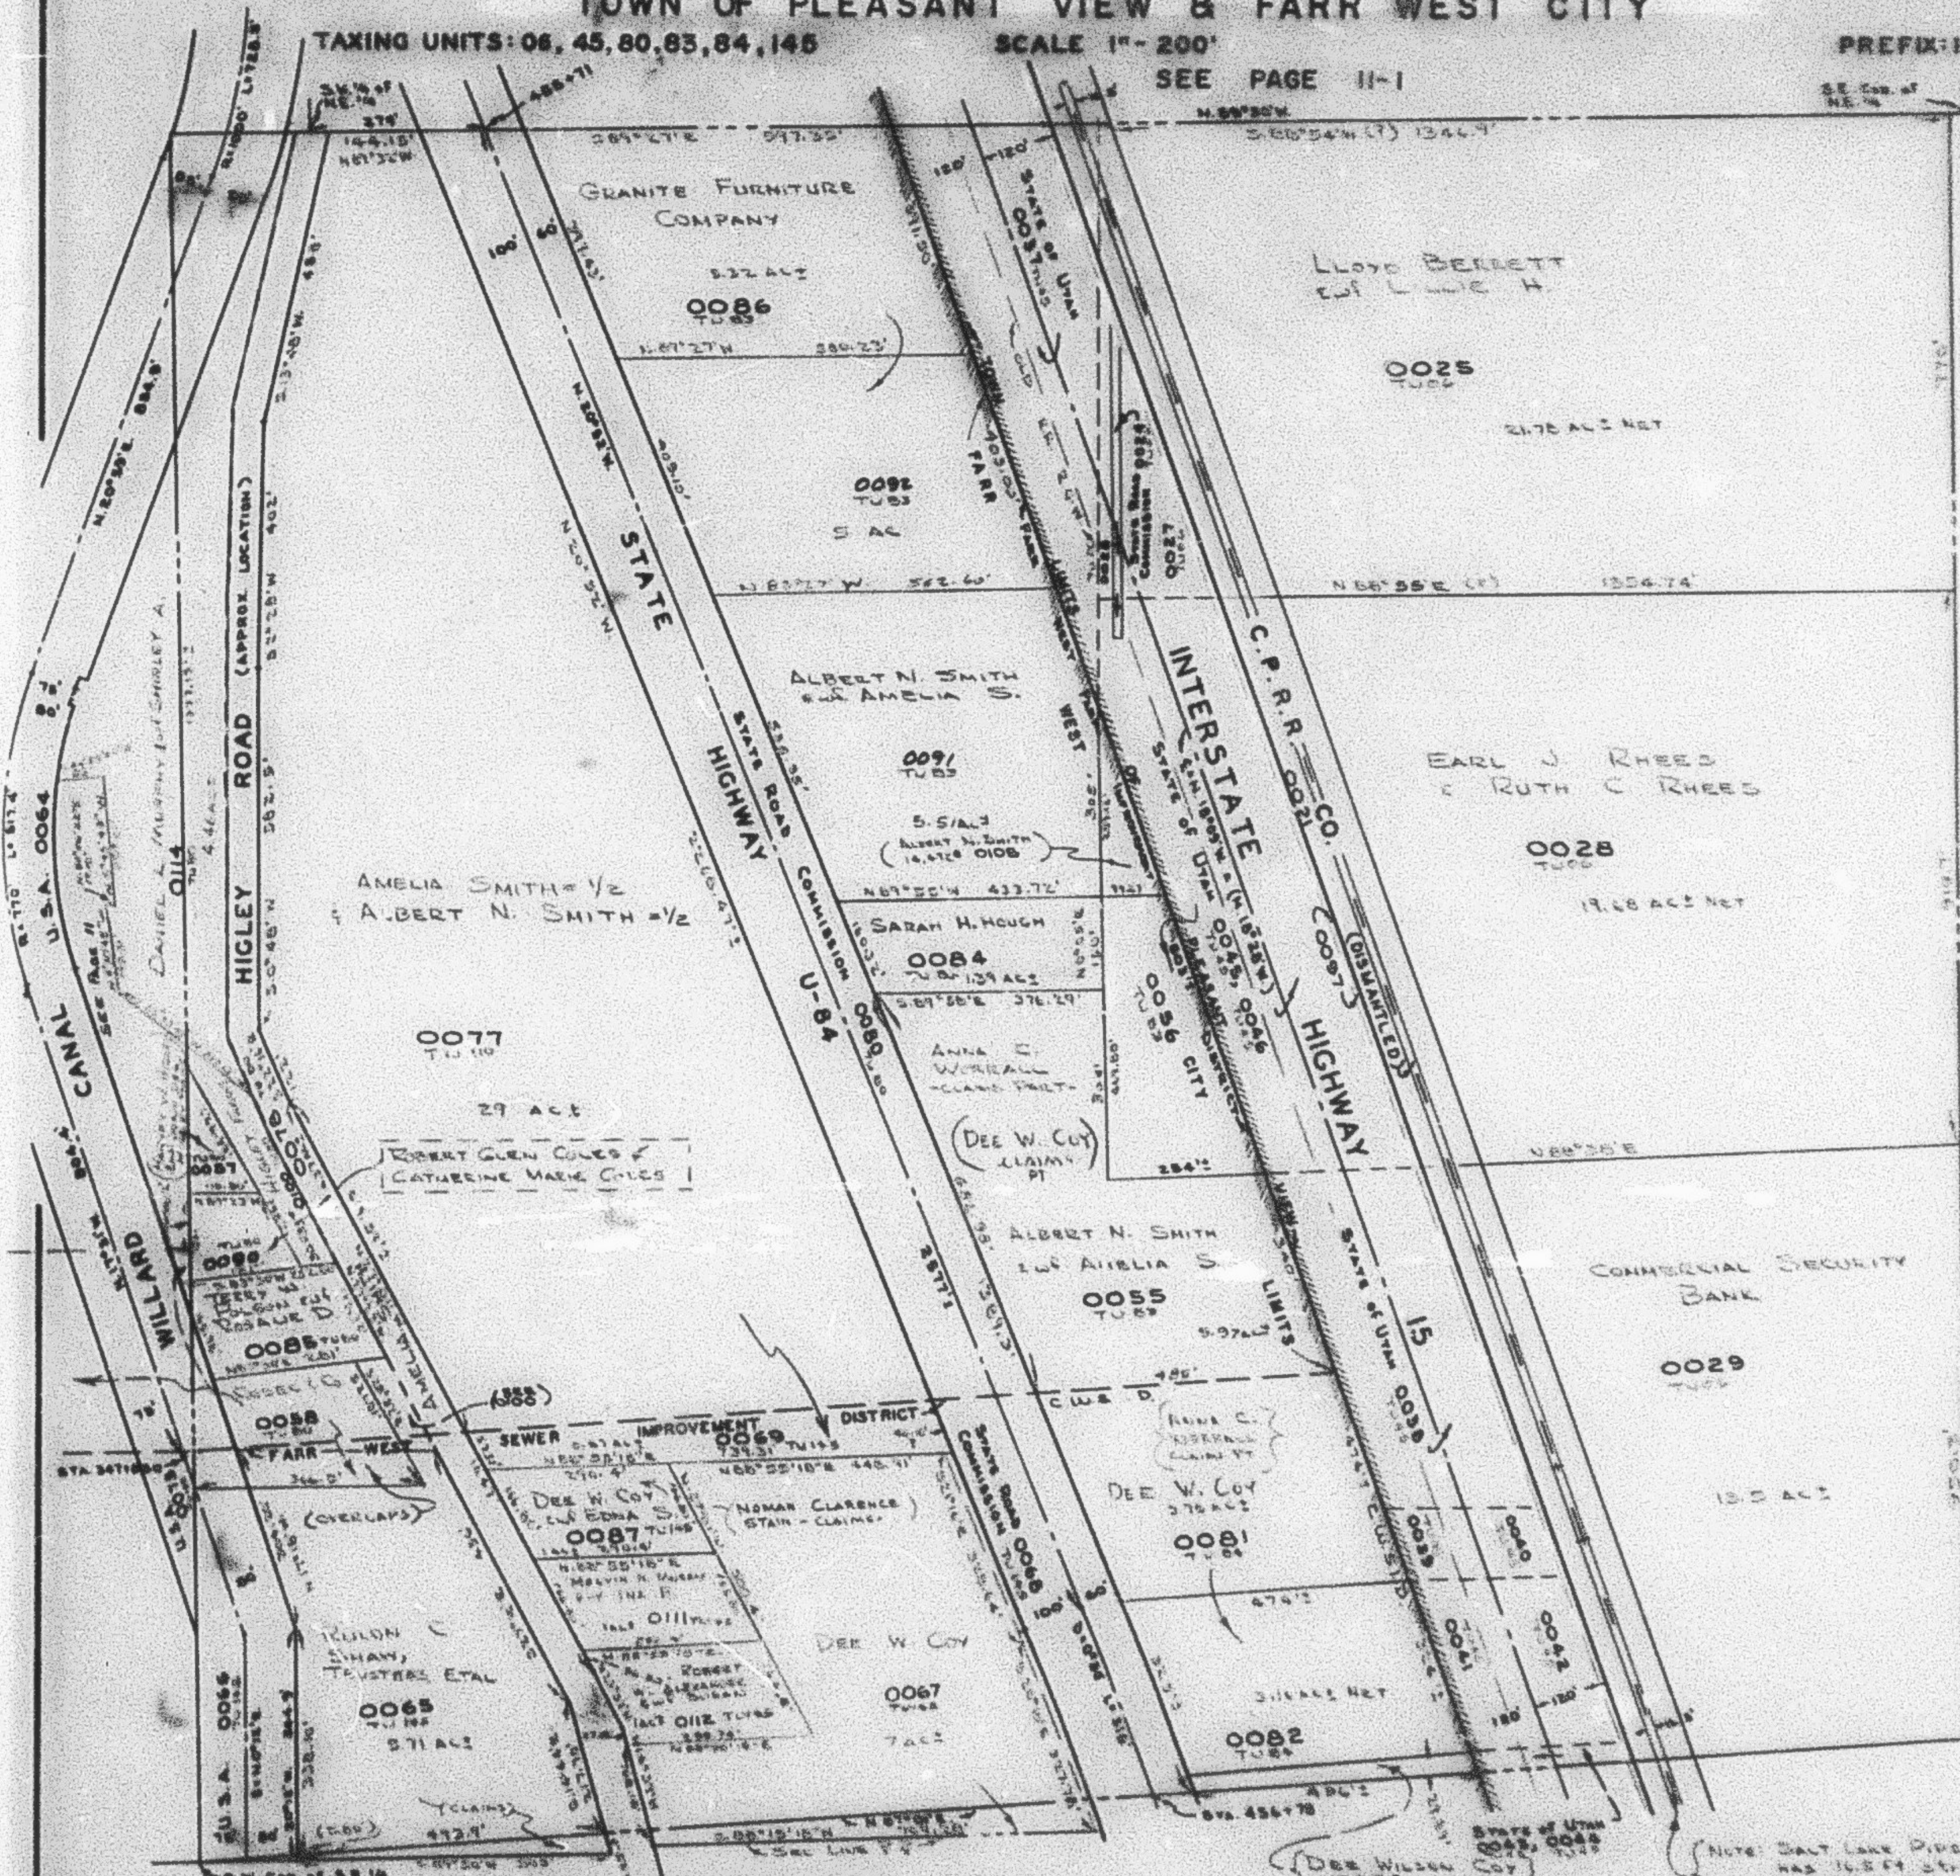

PARCEL NOS
0024 TO
0029
0037 TO 0046
0055 TO 0057
0065 TO 0069
0077
0078
0080 TO 0087
0090 TO 0092
0097
0100
0105
0111
0112
0114

SEE PAGE
14

NOTE: THIS IS NOT A STANDARD 1/4 SECTION.

SEE PAGE 17

NOTE: SALT LAKE PIPE LINE CO.
HAS 16.5 FT STRIP ZONE
APPROX. E OF OLD S.E. CORNER
0020

R.B. 5-70