

S.E. 1/4
SECTION 23, T.7N., R.2W., S.L.B.&M.

TOWN OF PLEASANT VIEW & FARR WEST CITY

TAXING UNITS: 06, 45, 81, 83, 84, 145

SCALE 1" = 200'

PREFIX: 10-011


SEE PAGE 11-1

PARCEL NOS.
 0024 TO
 0029
 0037 TO 0046
 0055 TO 0057
 0065 TO 0069
 0077
 0078
 0080 TO 0087
 0089 TO 0092
 0097
 0100
 0105
 0111
 0112
 0114
 0120
 0122
 0123
 0127

SEE PAGE
 14

SEE PAGE 17

R.B. 5-70

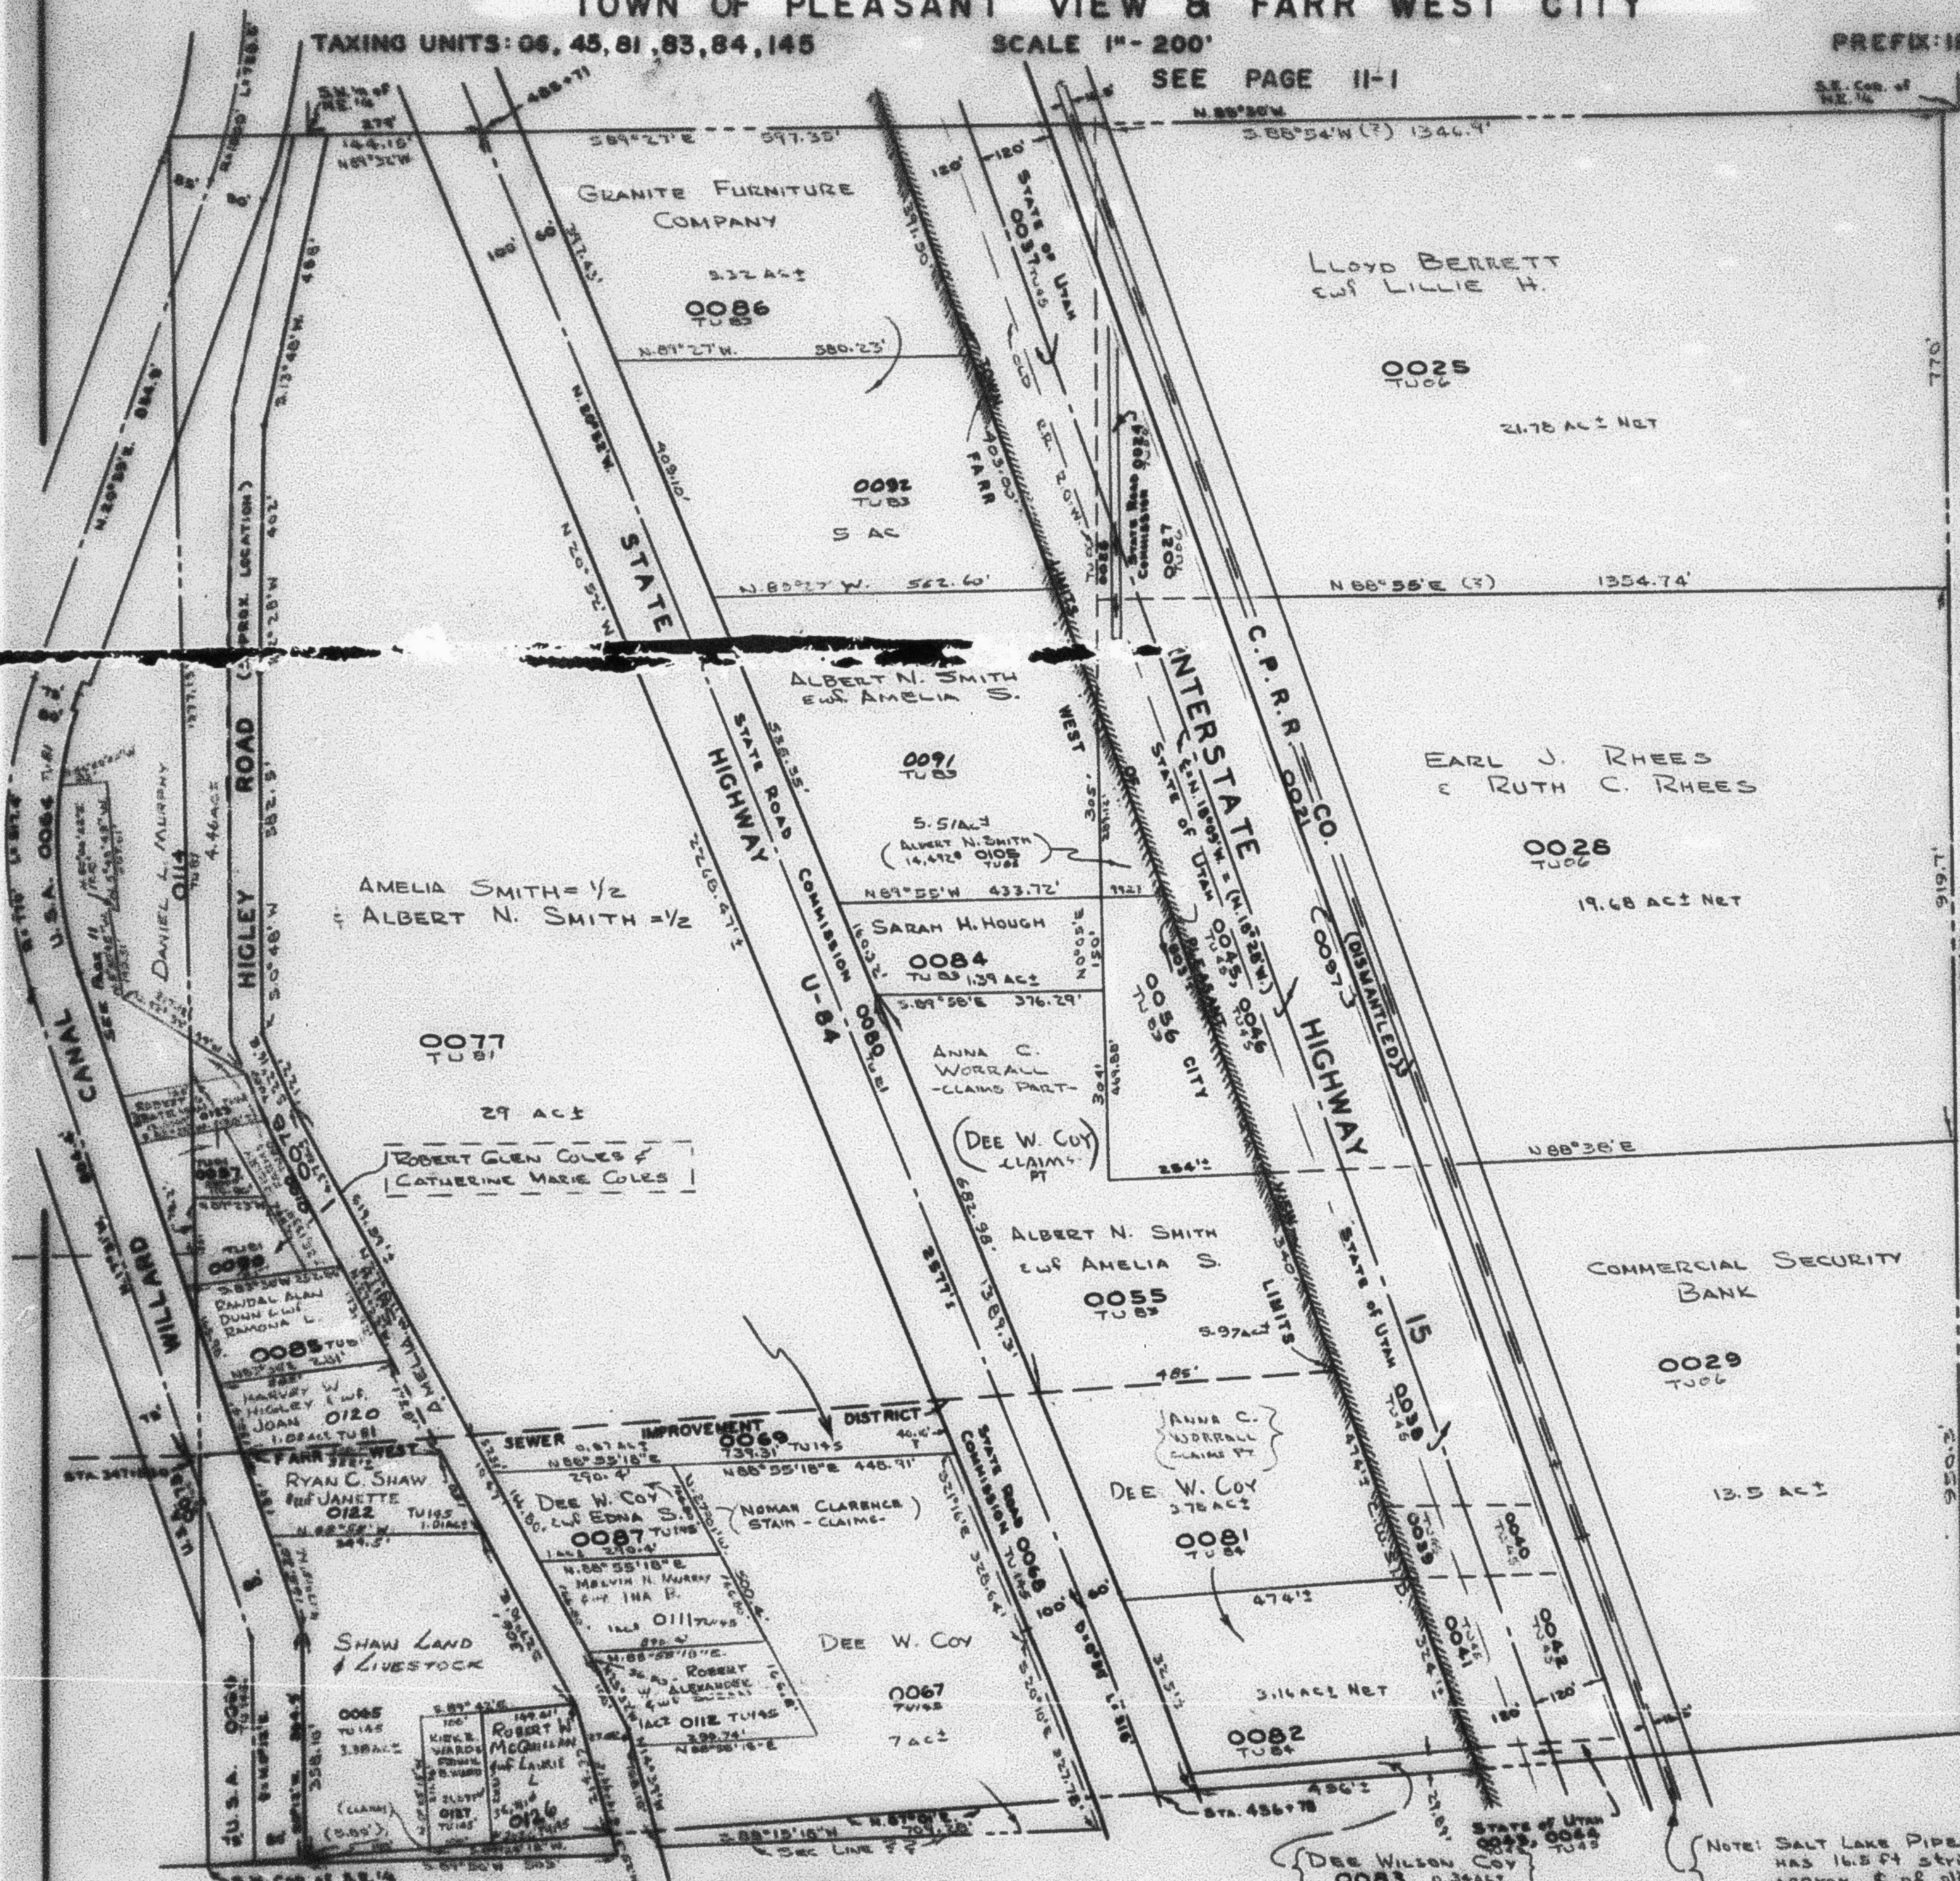

NOTE: THIS IS NOT A STANDARD 1/4 SECTION.

NOTE: SALT LAKE PIPE LINE CO.
 HAS 16.5 FT strip along
 approx. E of old R.R. r.o.w.
 0020