

S.E. 1/4

11-2

SECTION 23, T.7N., R.2W., S.L.B.&M.


TOWN OF PLEASANT VIEW & FARR WEST CITY

TAXING UNITS: 06, 45, 83, 145

SCALE 1" = 200'

PREFIX: 19-011

SEE PAGE 11-1

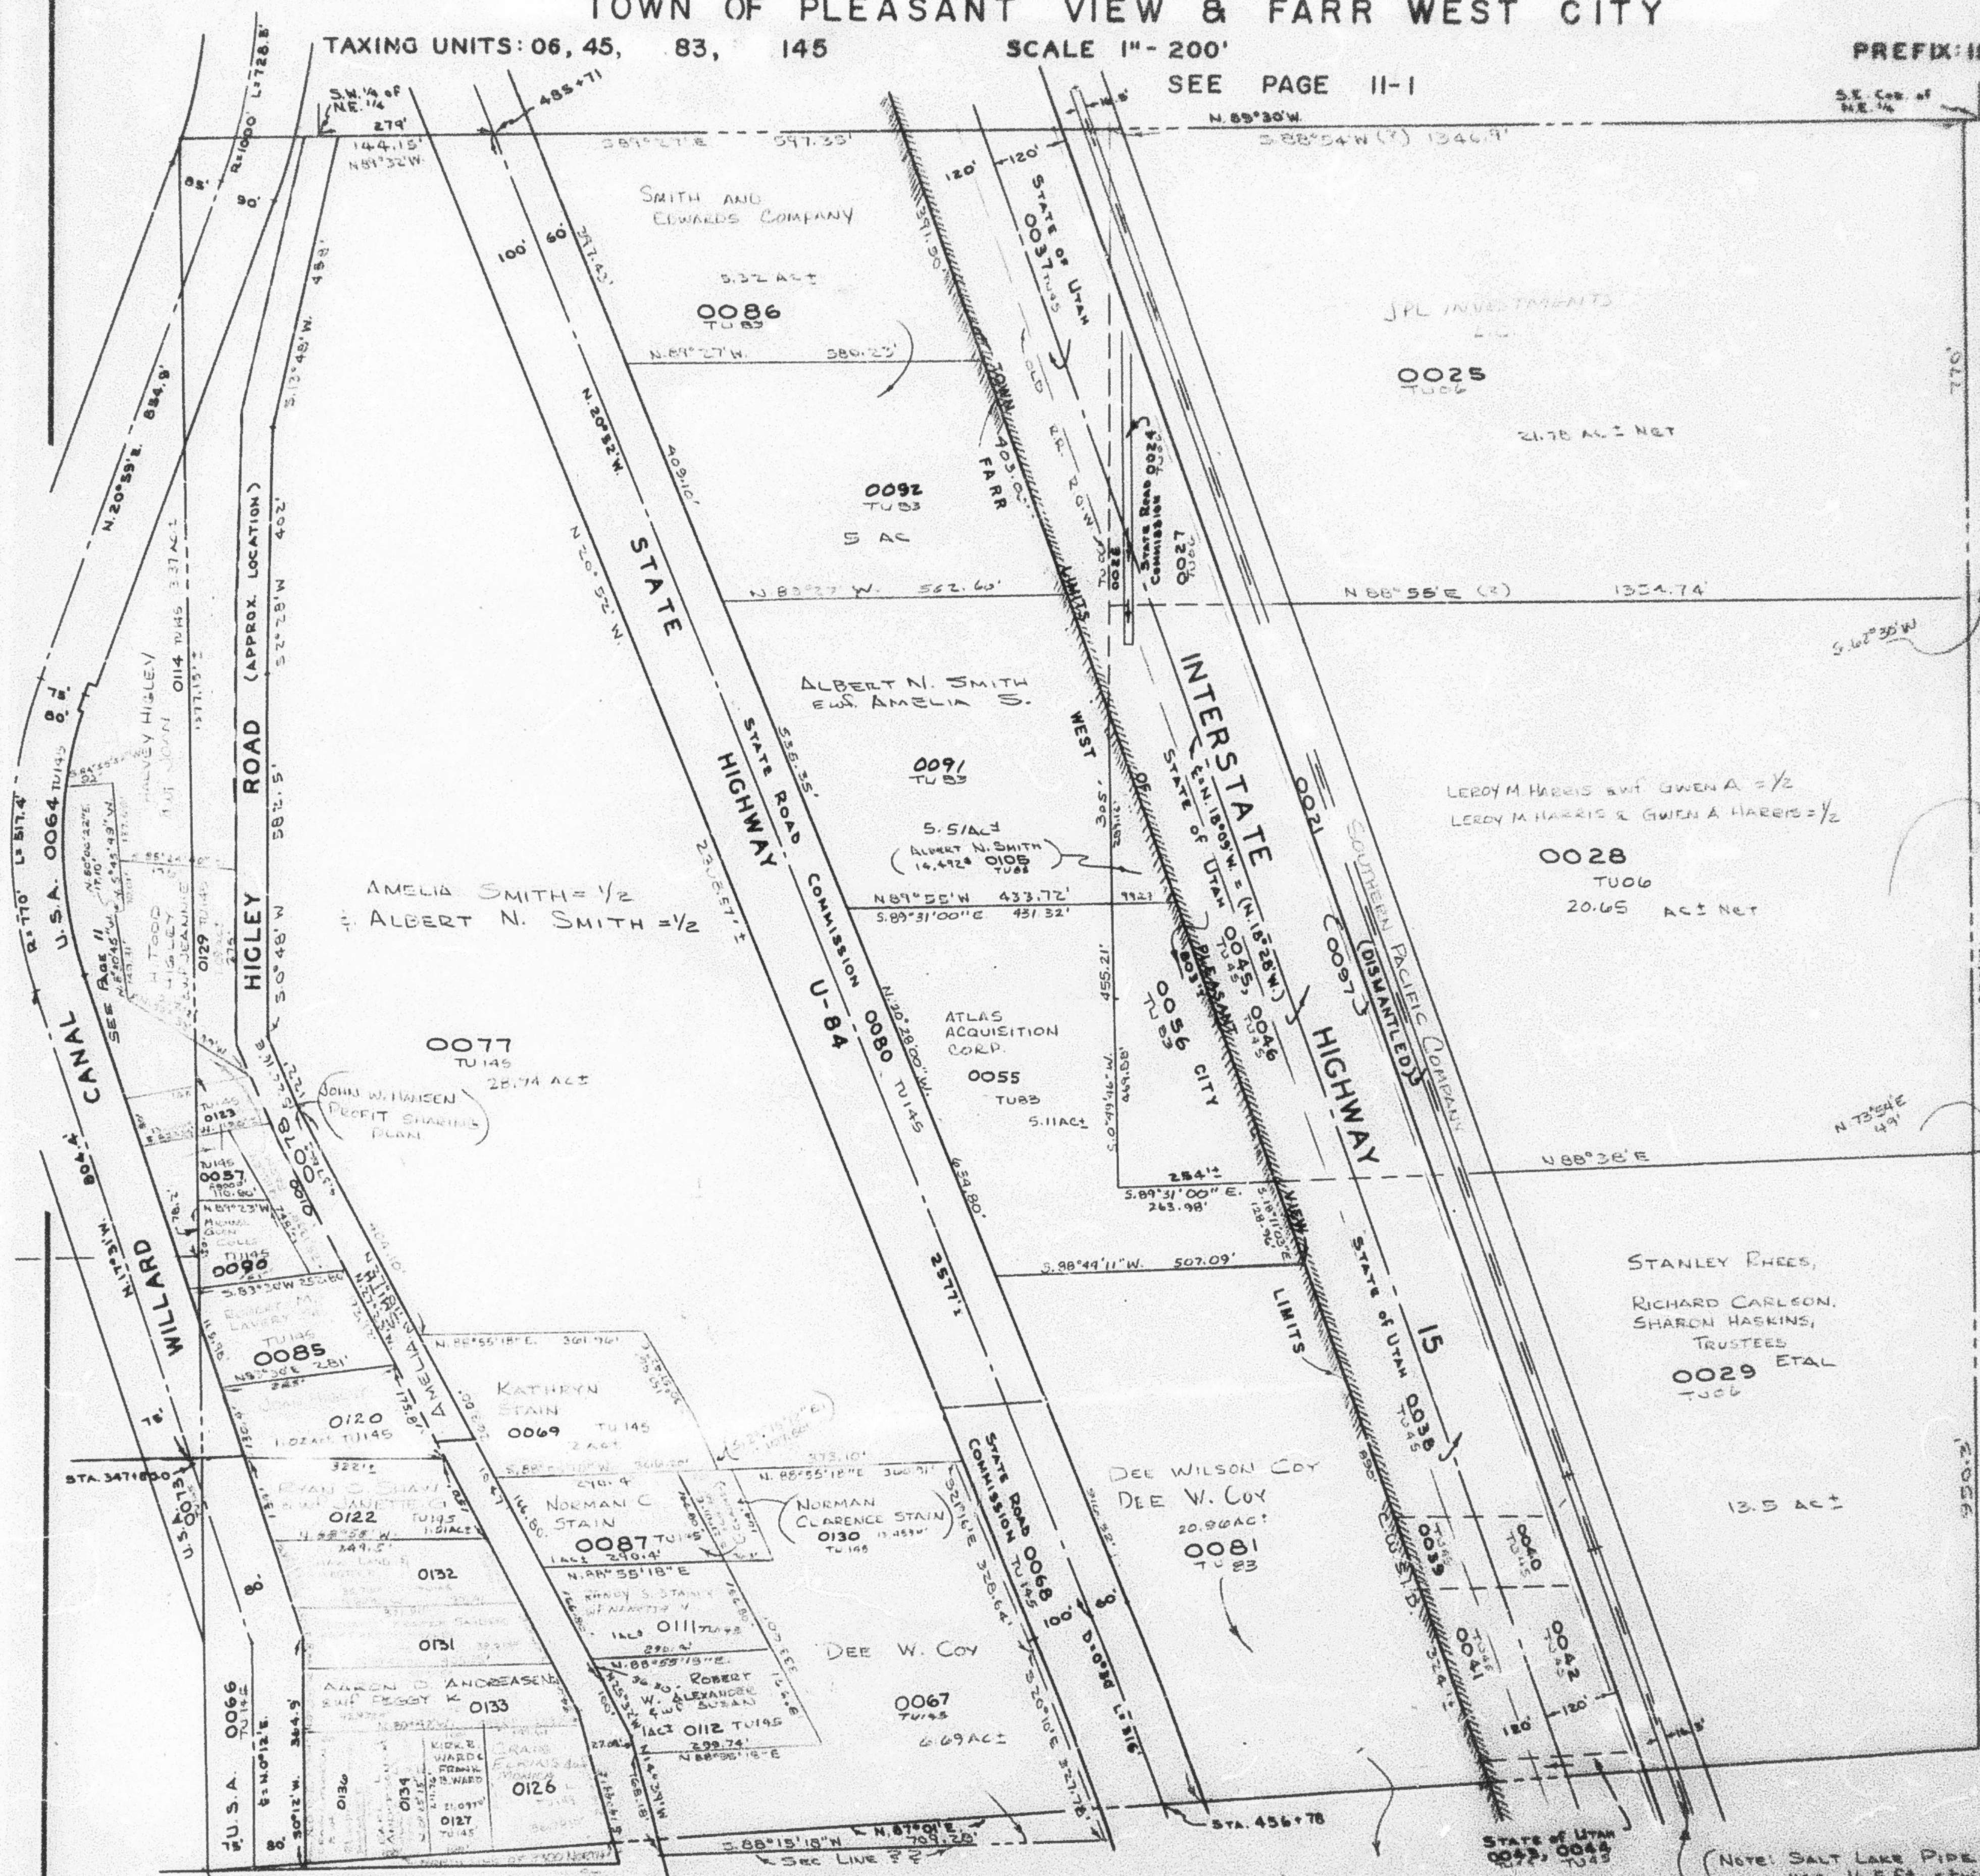

PARCEL NOS
0024 TO 0029
0037 TO 0046
0055 TO 0057
0066 TO 0069
0077
0078
0080 TO 0081
0080 TO 0082
0097
0100
0105
0111
0112
0114
0120
0122
0123
0126
0127
0128
0129
0130
0131
0132
0133
0134
0136
0138

SEE PAGE 14

NOTE: THIS IS NOT A STANDARD 1/4 SECTION.

SEE PAGE 17