


SW 1/4
SECTION 24, T.7N. R.2W., S.L.B. & M.

IN PLEASANT VIEW CITY

SCALE 1" = 200'

TAXING UNITS: 06, 11

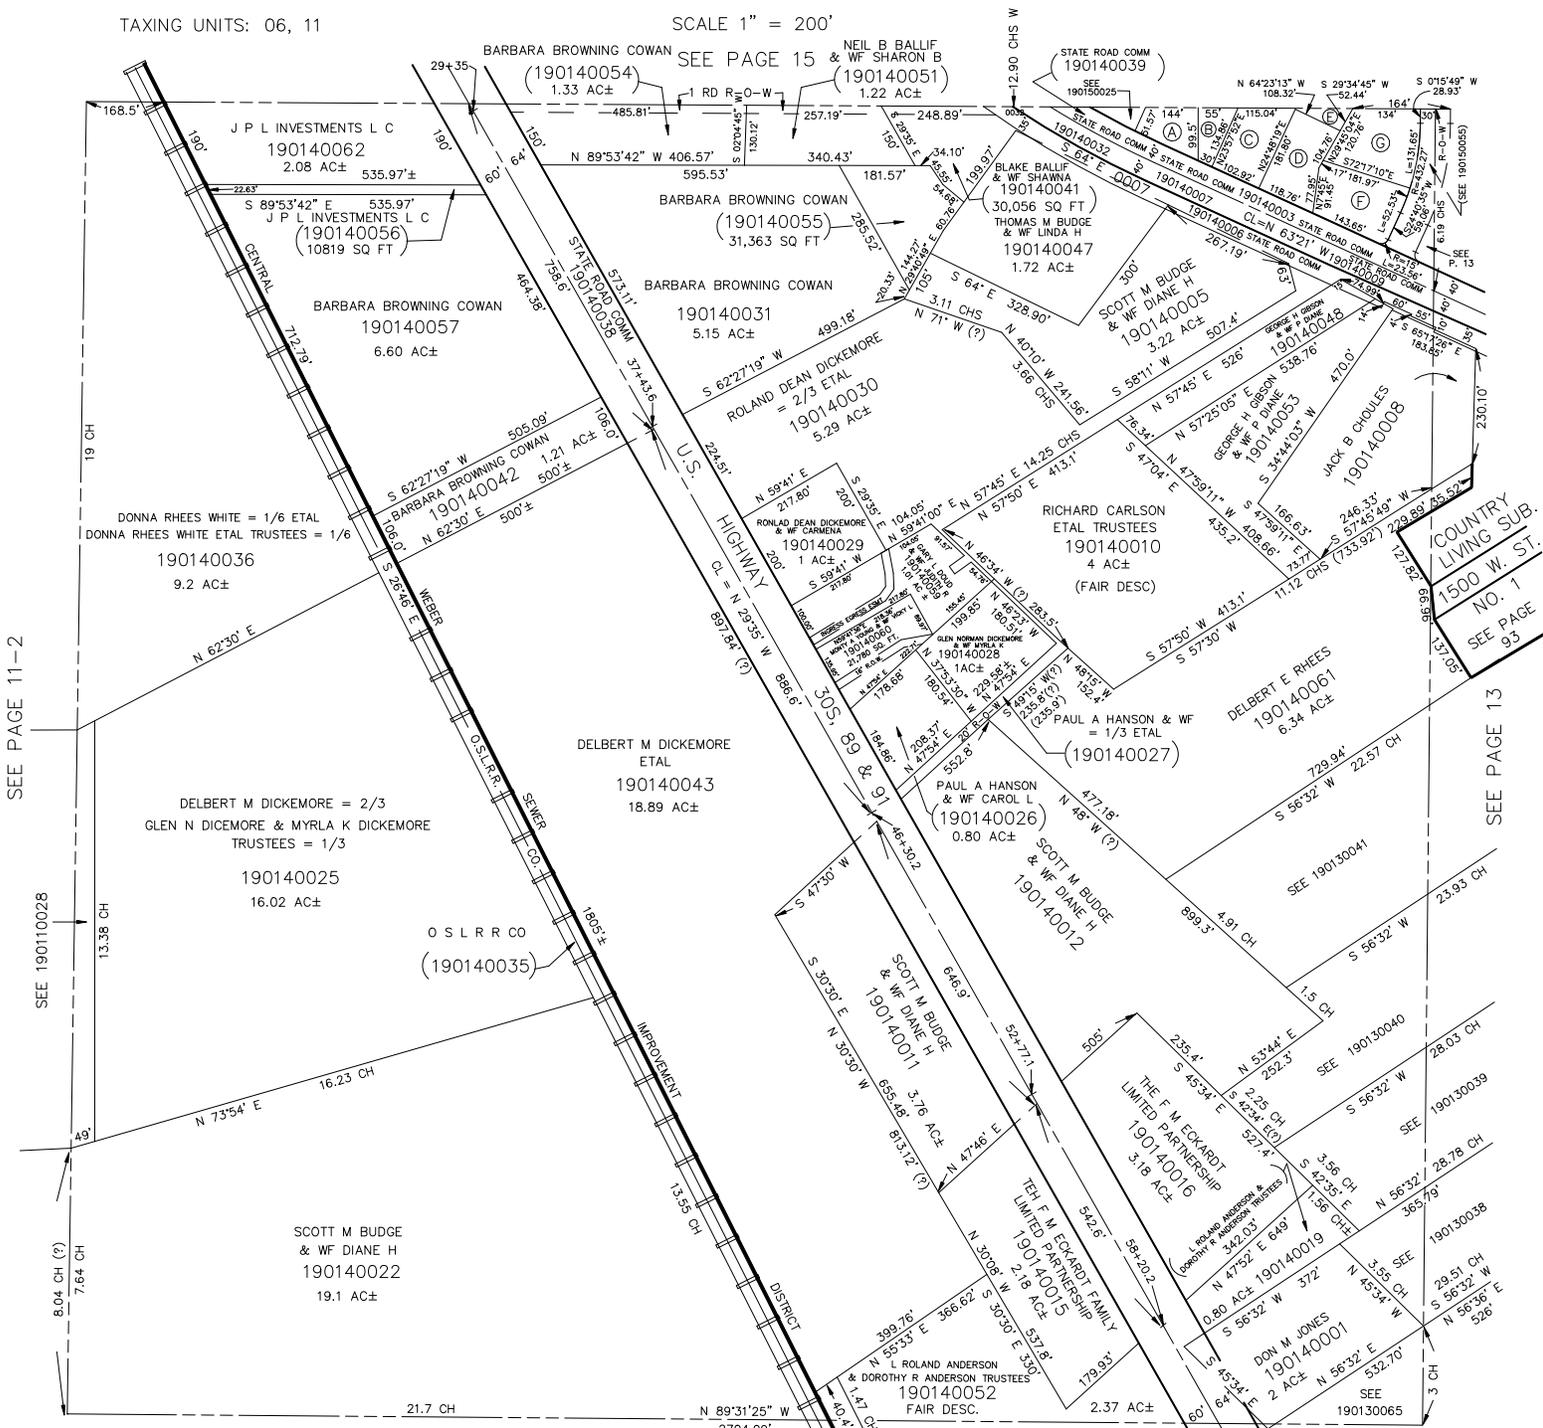

SEE PAGE 11-2

SEE PAGE 13

SEE PAGE 16-4

A	JEFFEREY K TUCKER & WF LISA A 190140058 10,220 SQ FT	C	RANDY S TUCKER 190140002
B	JEFFEREY K TUCKER & WF LISA A 190140004 6945 SQ FT	D	KENT S TUCKER & WF BETTY RAE 190140045
E	KENT S TUCKER & WF BETTY RAE 190140046	G	CORYDON B CAMERON & WF PATRICIA J 190140050
F	ROBERT W FEHRMANN ETAL CO TRUSTEES 190140049	H	