


SW 1/4  
SECTION 24, T.7N. R.2W., S.L.B. & M.  
IN PLEASANT VIEW CITY

TAXING UNITS: 11, 65, 428, 430

SCALE 1" = 200'

SEE PAGE 15

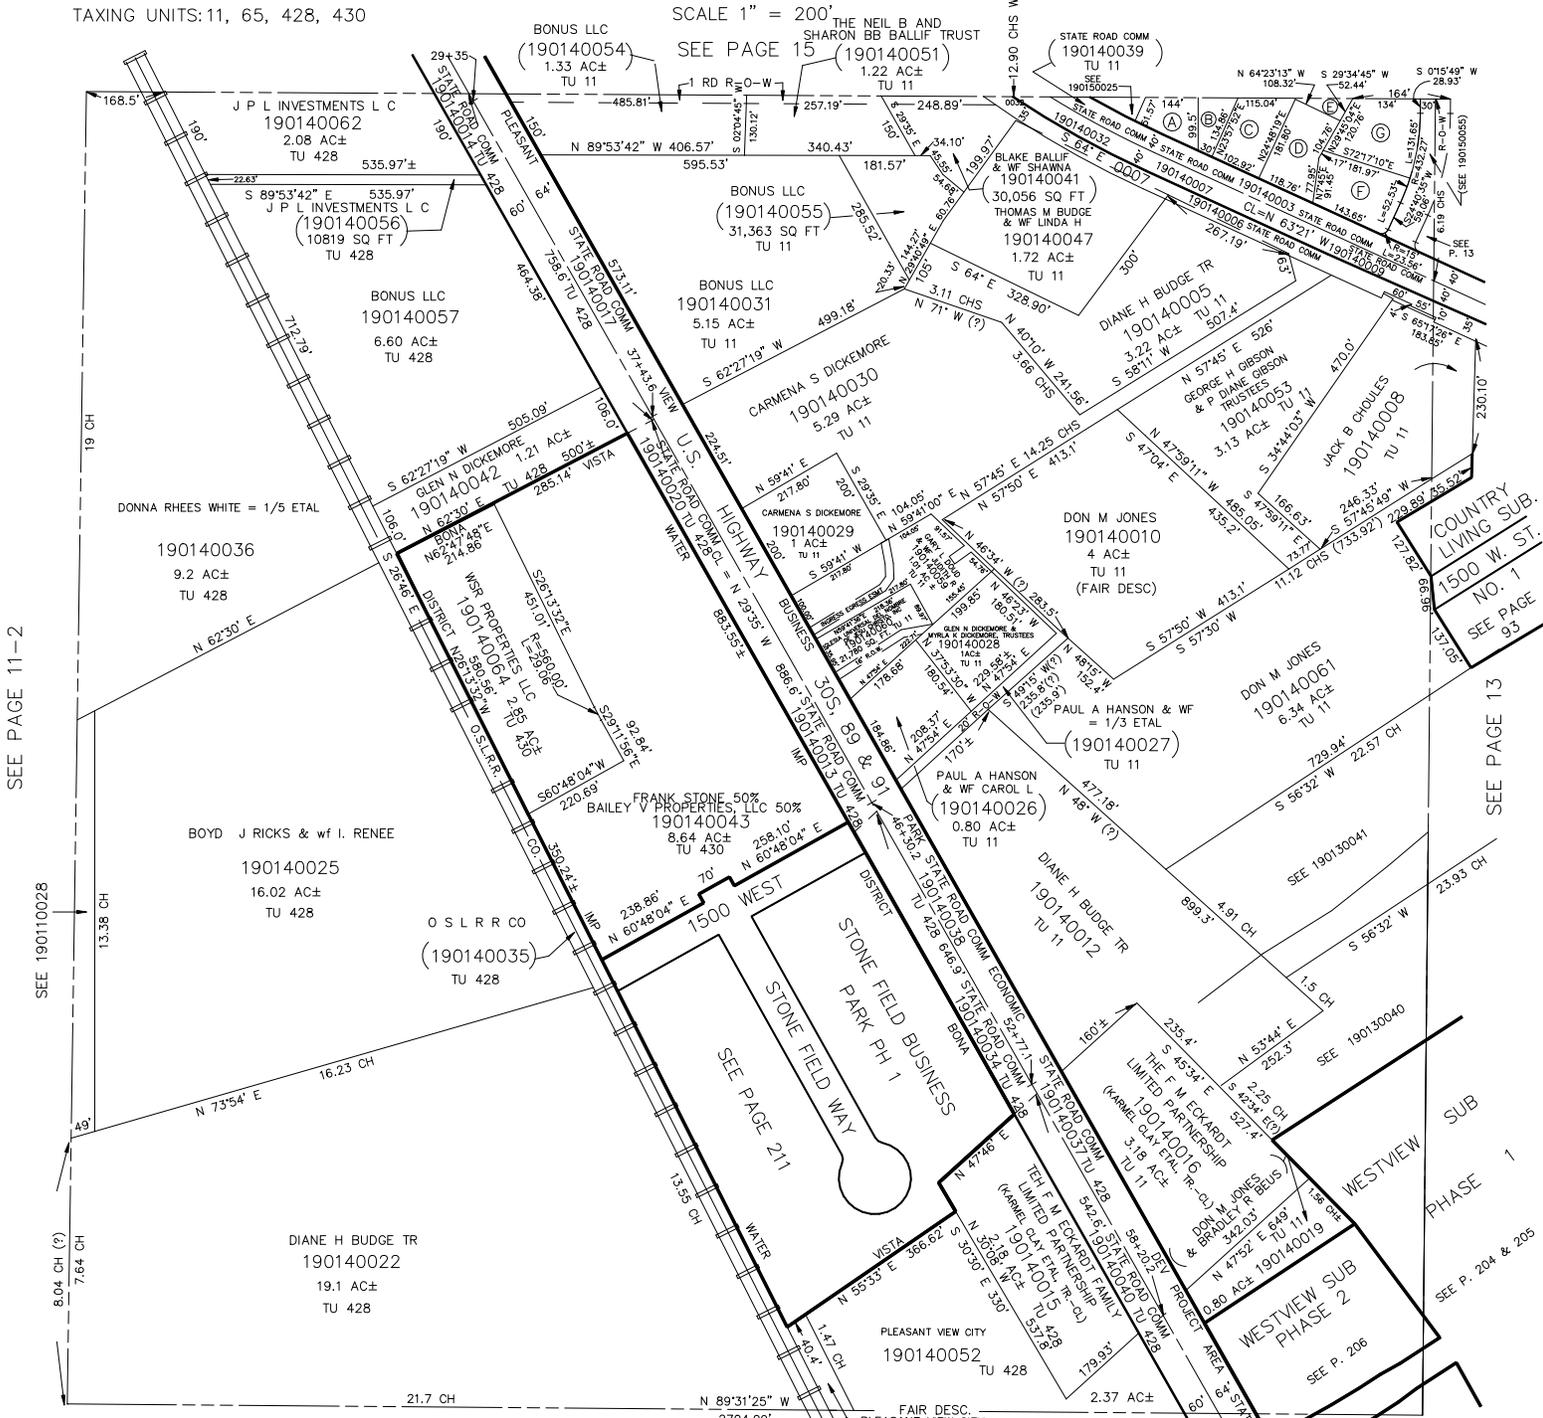

SEE PAGE 11-2

SEE 190110028

19

SEE PAGE 13

SEE PAGE 13

JAB 05-93

(A) JEFFEREY K TUCKER & WF LISA A 190140058 10,220 SQ FT TU 11	(B) ANGELA M TUCKER 190140004 6598 SQ FT TU 11	(C) RANDY S TUCKER 190140002 TU 11	(D) KENT S TUCKER & WF BETTY RAE 190140045
(E) KENT S TUCKER & WF BETTY RAE 190140046 TU 11	(F) ROBERT W FEHRMANN ETAL CO TRUSTEES 190140049 TU 11	(G) CORYDON B CAMERON & WF PATRICIA J 190140050 TU 11	(H)

SEE PAGE 16-4

SEE P. 204 & 205

SEE P. 206