


SW 1/4
SECTION 24, T.7N. R.2W., S.L.B. & M.

IN PLEASANT VIEW CITY

TAXING UNITS: 11, 65, 428, 430

SCALE 1" = 200'

SEE PAGE 15

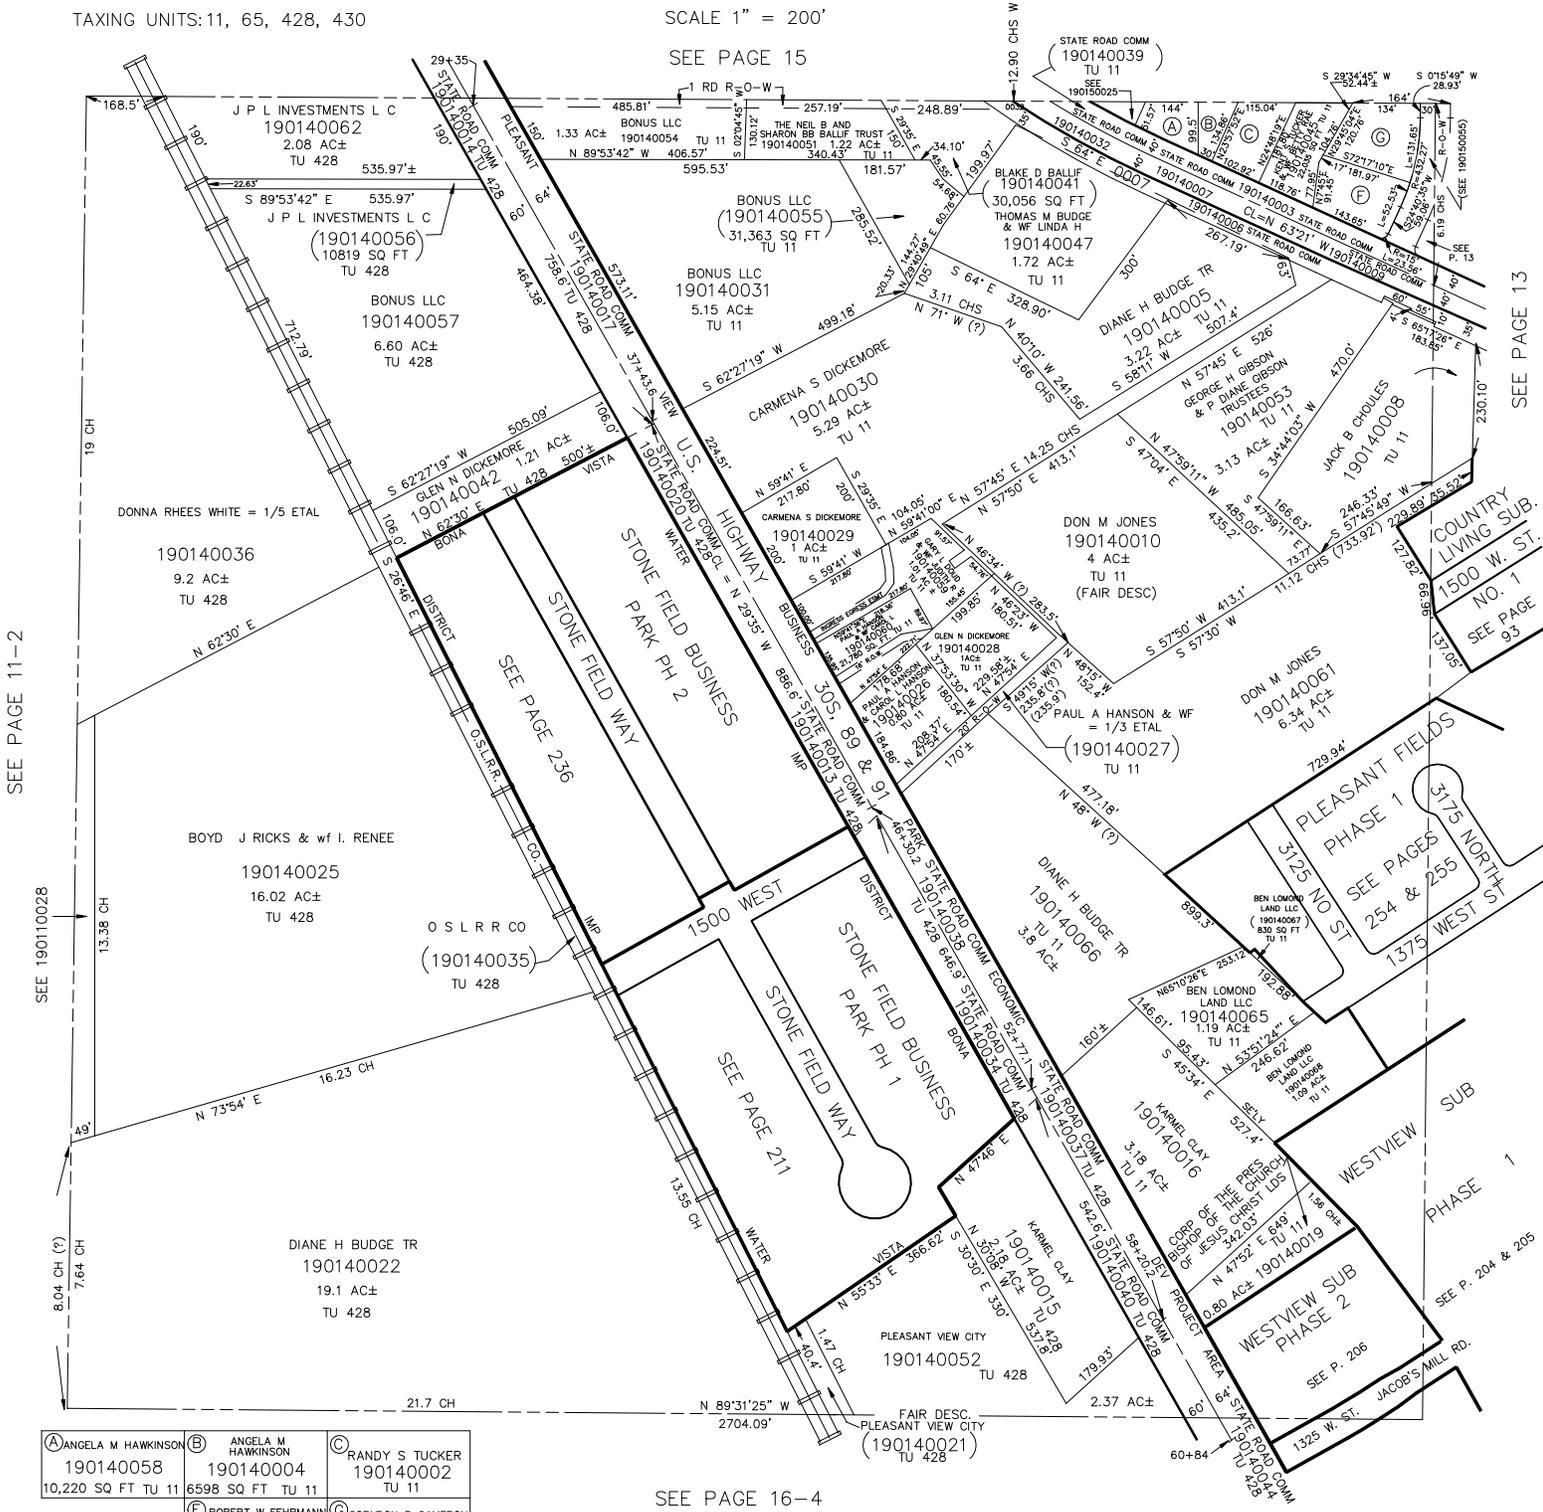

SEE PAGE 11-2

SEE 190110028

8.04 CH (?)
7.64 CH

19

<p>(A) ANGELA M HAWKINSON 190140058 10,220 SQ FT TU 11</p>	<p>(B) ANGELA M HAWKINSON 190140004 6598 SQ FT TU 11</p>	<p>(C) RANDY S TUCKER 190140002 TU 11</p>
<p>(F) ROBERT W FEHRMANN ETAL CO TRUSTEES 190140049 TU 11</p>	<p>(G) CORYDON B CAMERON & WF PATRICIA J 190140050 TU 11</p>	

SEE PAGE 16-4

SEE PAGE 13

COUNTRY LIVING SUB.
1500 W. ST.
NO. 1
SEE PAGE 83

SEE P. 204 & 205

JAB 05-93