


SW 1/4
SECTION 24, T.7N. R.2W., S.L.B. & M.

IN PLEASANT VIEW CITY

TAXING UNITS: 11, 65, 428, 430

SCALE 1" = 200'

SEE PAGE 15

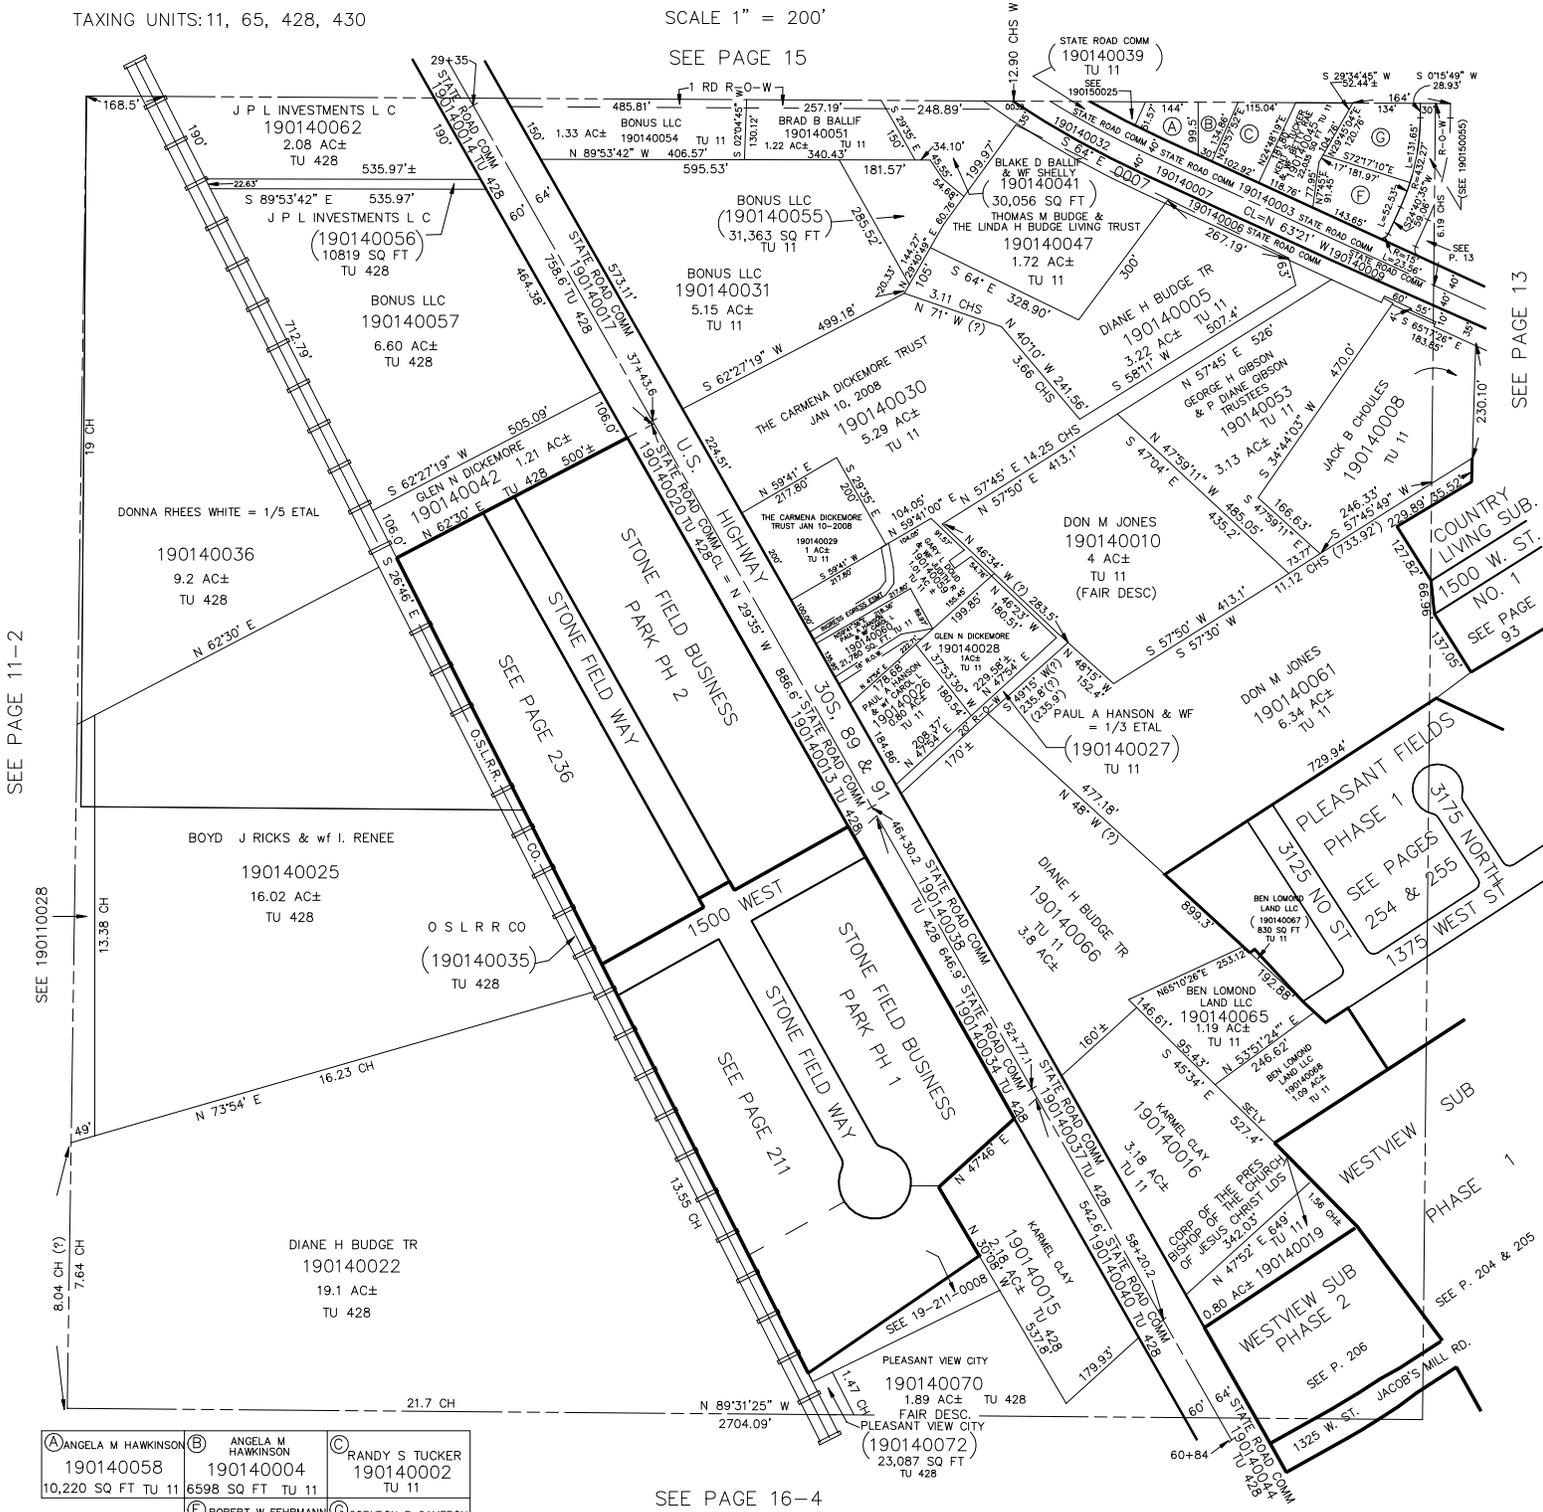

SEE PAGE 11-2

SEE 190110028

SEE 19-211

SEE PAGE 13

SEE PAGE 83

SEE P. 204 & 205

<p>A ANGELA M HAWKINSON 190140058 10,220 SQ FT TU 11</p>	<p>B ANGELA M HAWKINSON 190140004 6598 SQ FT TU 11</p>	<p>C RANDY S TUCKER 190140002 TU 11</p>
<p>F ROBERT W FEHRMANN ETAL CO TRUSTEES 190140049 TU 11</p>	<p>G CORYDON B CAMERON & WF PATRICIA J 190140050 TU 11</p>	

SEE PAGE 16-4