


SW 1/4
SECTION 24, T.7N. R.2W., S.L.B. & M.

IN PLEASANT VIEW CITY

SCALE 1" = 200'

SEE PAGE 15

TAXING UNITS: 11, 65, 428, 430

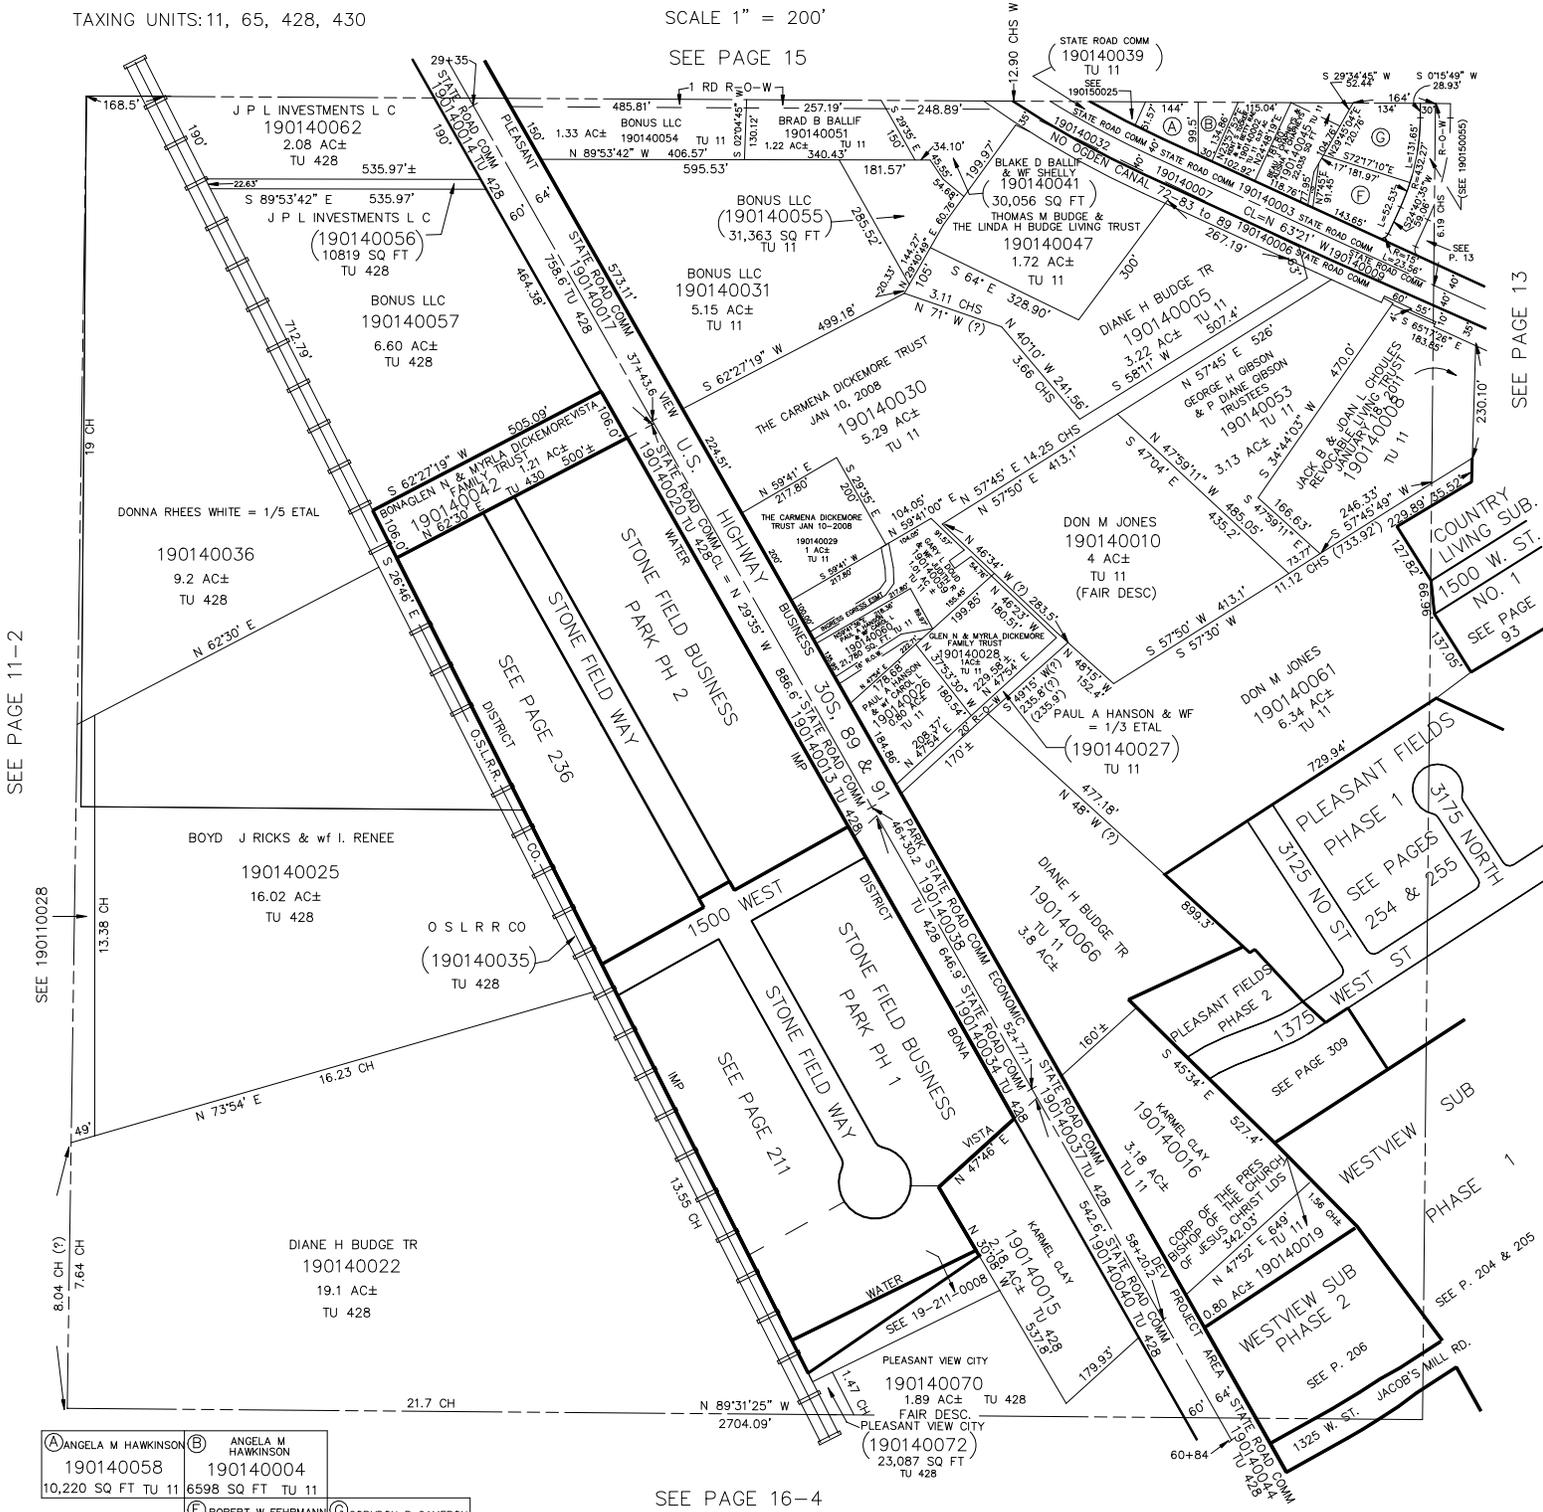

SEE PAGE 11-2

SEE 190110028

8.04 CH (?)
7.64 CH

19

(A) ANGELA M HAWKINSON
190140058
10,220 SQ FT TU 11

(B) ANGELA M HAWKINSON
190140004
6598 SQ FT TU 11

(F) ROBERT W FEHRMANN & WF PATRICIA P
190140049
TU 11

(C) CORYDON B CAMERON & WF PATRICIA J
190140050
TU 11

SEE PAGE 16-4

SEE PAGE 13

COUNTRY LIVING SUB. NO. 1
SEE PAGE 83

SEE PAGES 254 & 255

SEE PAGE 508

SEE P. 204 & 205