


SW 1/4
SECTION 24, T.7N. R.2W., S.L.B. & M.

IN PLEASANT VIEW CITY

TAXING UNITS: 11, 65, 428, 430

SCALE 1" = 200'

SEE PAGE 15

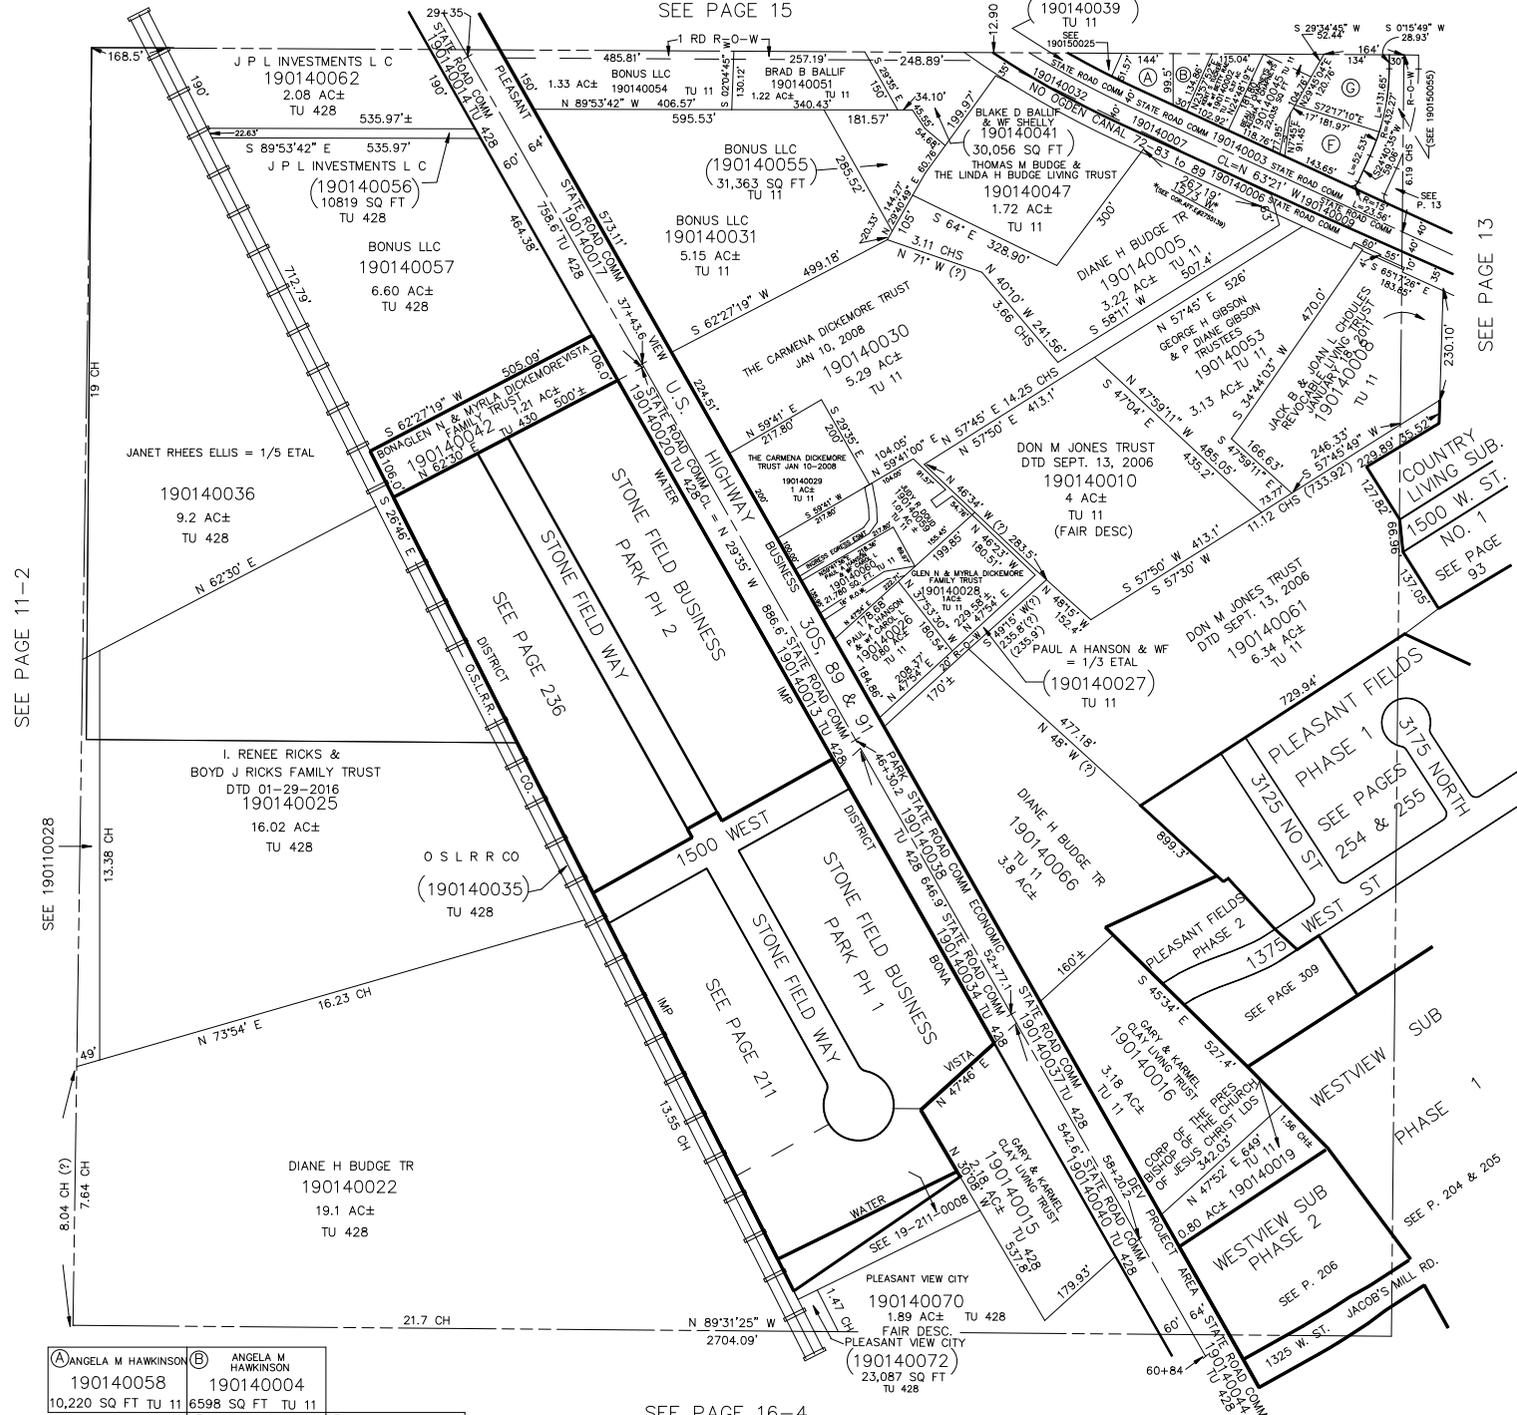

(A) ANGELA M HAWKINSON
 190140058
 10,220 SQ FT TU 11

(B) ANGELA M HAWKINSON
 190140004
 6,598 SQ FT TU 11

(C) CORYDON B CAMERON
 & WF PATRICIA J
 190140049
 TU 11

SEE PAGE 16-4

SEE PAGE 11-2

SEE 190110028

SEE PAGE 211

SEE PAGE 236

SEE PAGE 13

COUNTRY LIVING SUB. NO. 1 SEE PAGE 93

PLEASANT FIELDS PHASE 1 3175 NORTH WEST ST SEE PAGES 254 & 255

PLEASANT FIELDS PHASE 2 1375 WEST ST SEE PAGE 309

WESTVIEW SUB PHASE 1 1325 W. ST. JACOB'S MILL RD. SEE P. 204 & 205

WESTVIEW SUB PHASE 2 PROJECT AREA 64' SEE P. 206