

S.W. 1/4

16-3


SECTION 25, T.7N., R.2W., S.L.B.&M.

TOWN OF PLEASANT VIEW & FARR WEST CITY

TAXING UNITS: 06, 67, 145

SCALE 1"=200'
SEE PAGE

PREFIX: 16-016
ALSO SEE P. 16-4

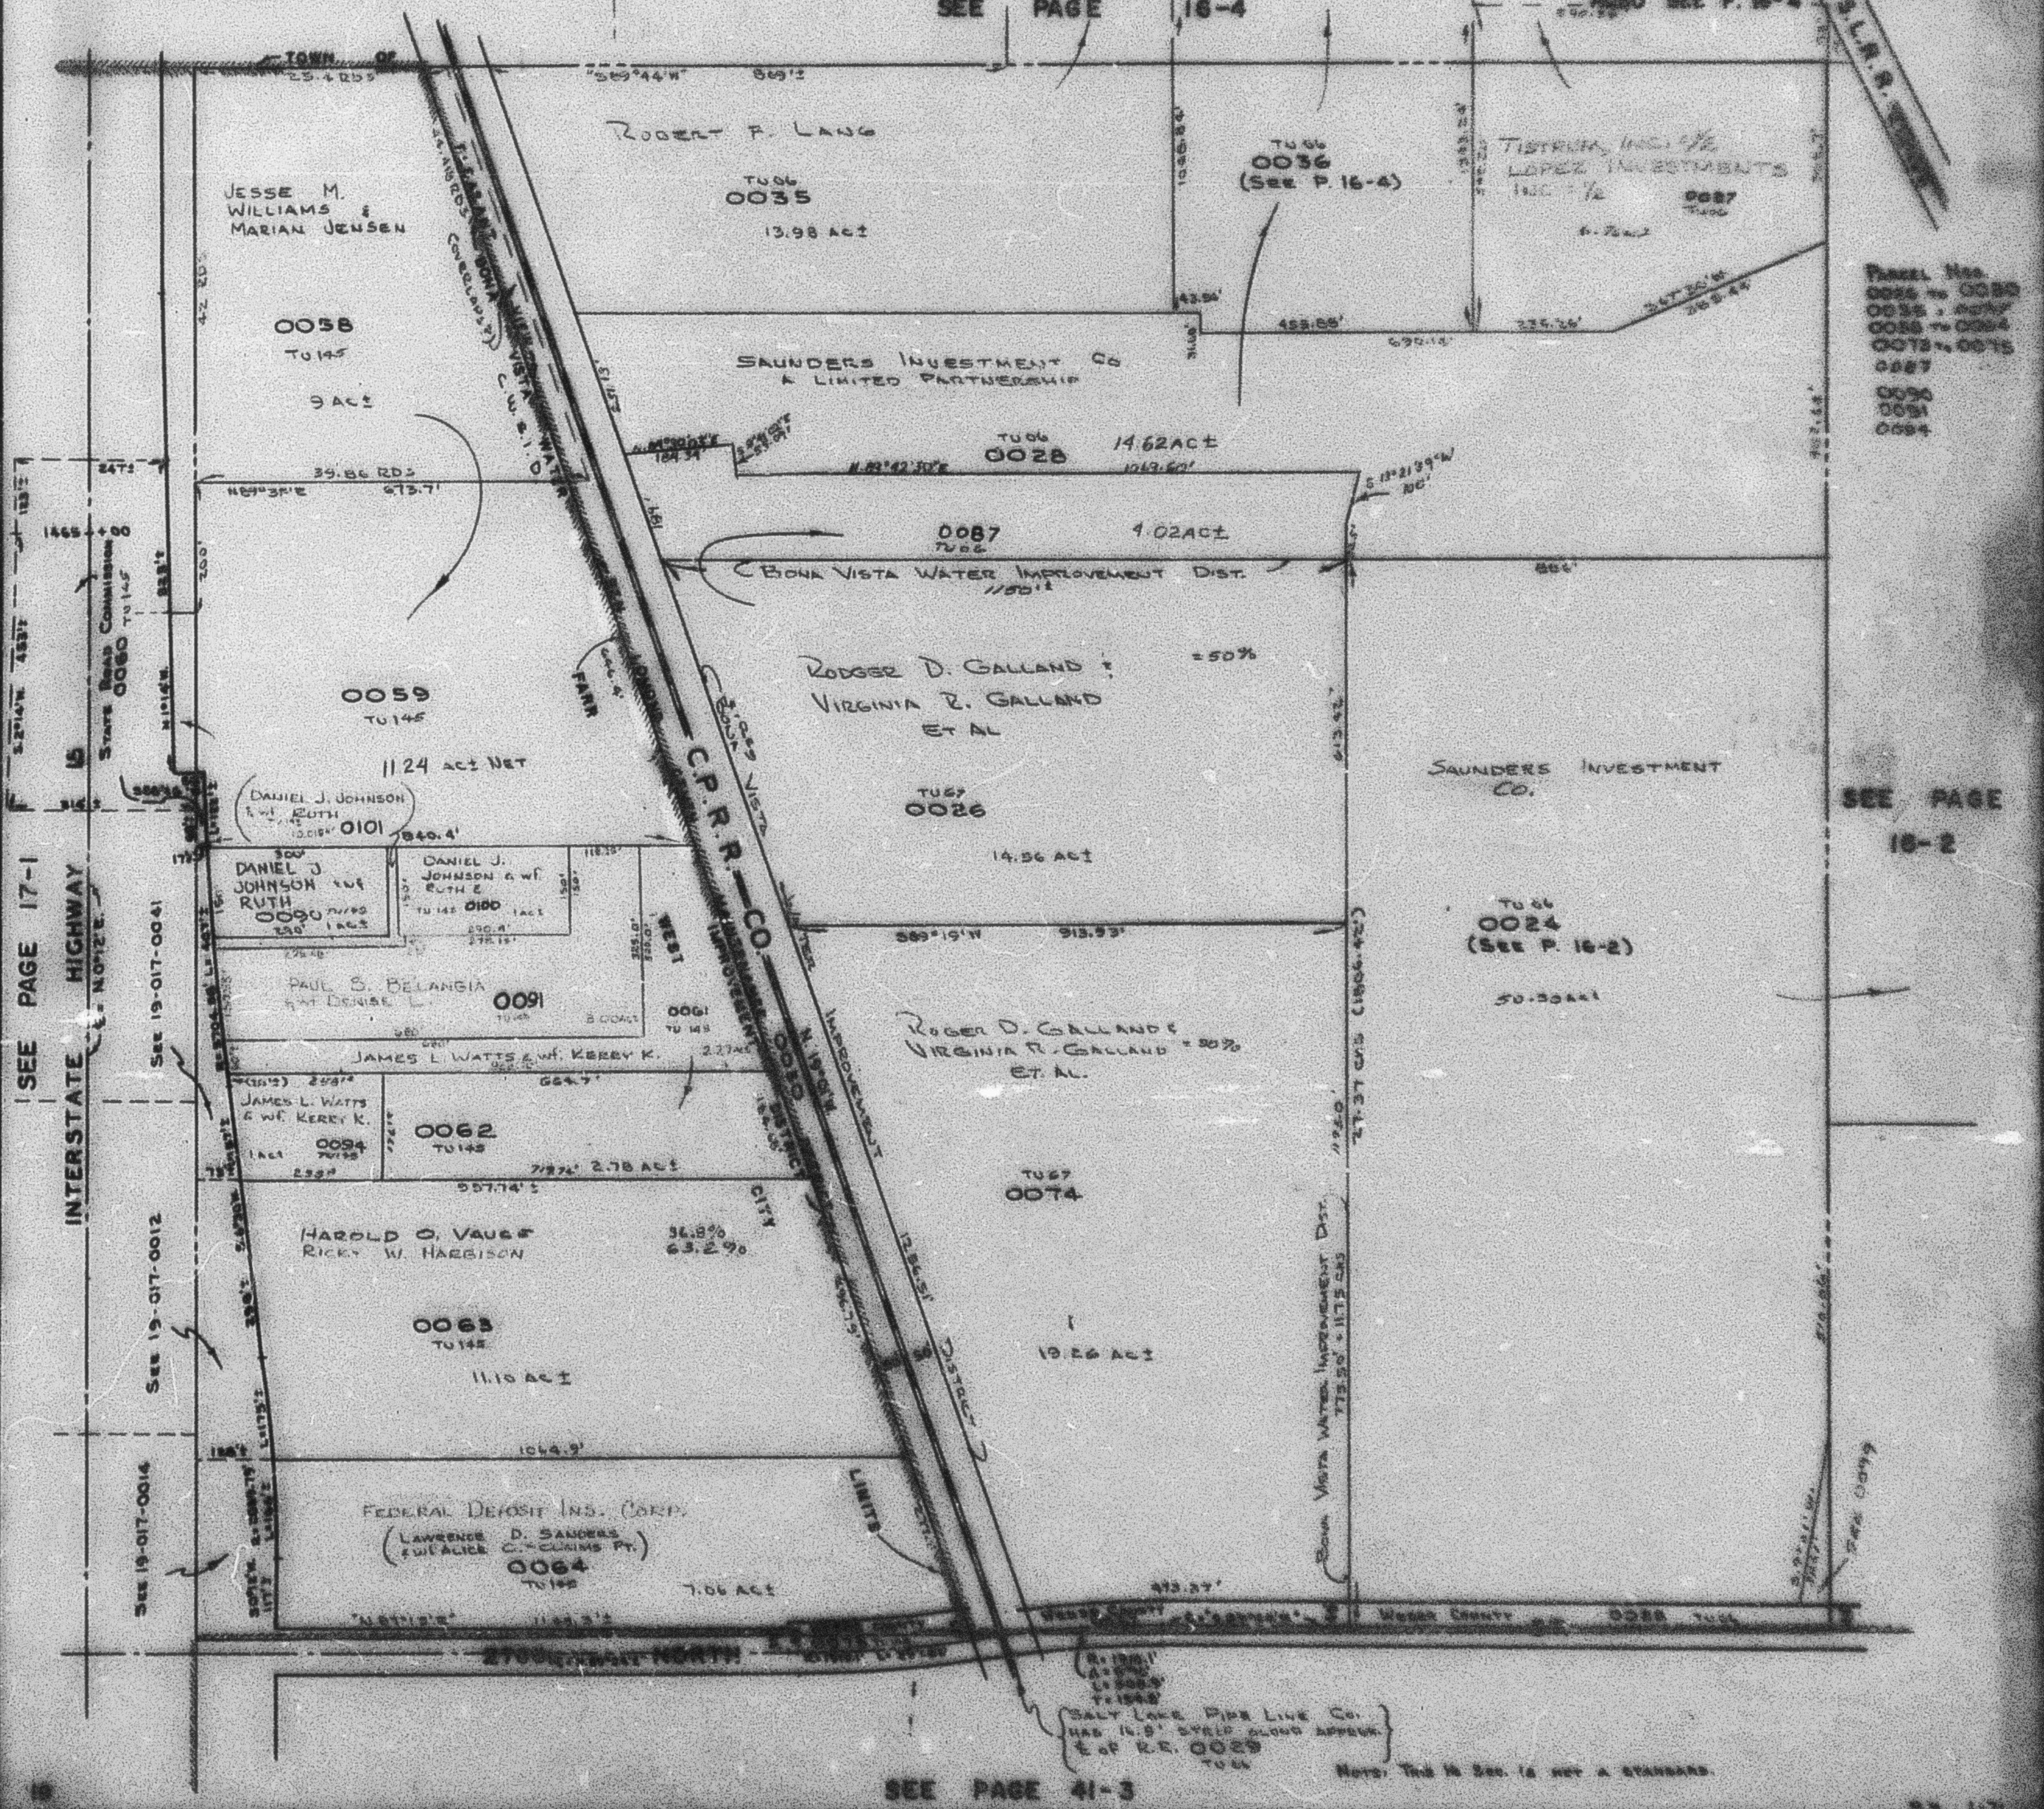

Parcel Nos.
0025 to 0030
