

S.E. 1/4
SECTION 25, T.7N., R.2W., S.L.B. & M.

TOWN OF PLEASANT VIEW

SCALE 1" = 200'

SEE PAGE 16-1

TAXING UNIT: 06, 11

SMITH AND SMITH EXCAVATING
CONTRACTORS INC
{190160084}

DONALD C CASEY
& WF WYNONA
{190160008}

DONALD C CASEY
& WF WYNONA
190160015
3.55 AC±

NUNG WA HUI
& SCOTT ING JUE HUANG
190160013
5.39 AC±

EDWARD DEAN SWIFT
& WF CARMELITA G
190160085
1 AC±

EDWARD DEAN SWIFT
& WF CARMELITA
190160092
1 AC±

LONG SONG LEE
& WF MAY KEI
190160016
21.50 AC±

DAVID W SKEEN
& WF LINDA G
190160023
10.01 AC±

BERNARD W SPIERS
& DORIS D SPIERS TRUSTEES
190160012
14.39 AC±
(M & M STORAGE L L C)

CARPRO INC
190160081
43.22 AC±

M & M STORAGE L L C
190160107
4.22 AC±

KING LONG YU
& WF RITA C
190160020
5.63 AC±

HOT SPRINGS L C
190160018
22.10 AC±


SEE
170610040

WARD JONES
CONST CO
190160099
2.24 AC±

TAMMY J HAGGARD
190160088
1 AC±

CORP. LIMITS OF
PLEASANT VIEW

2700-NORTH STREET

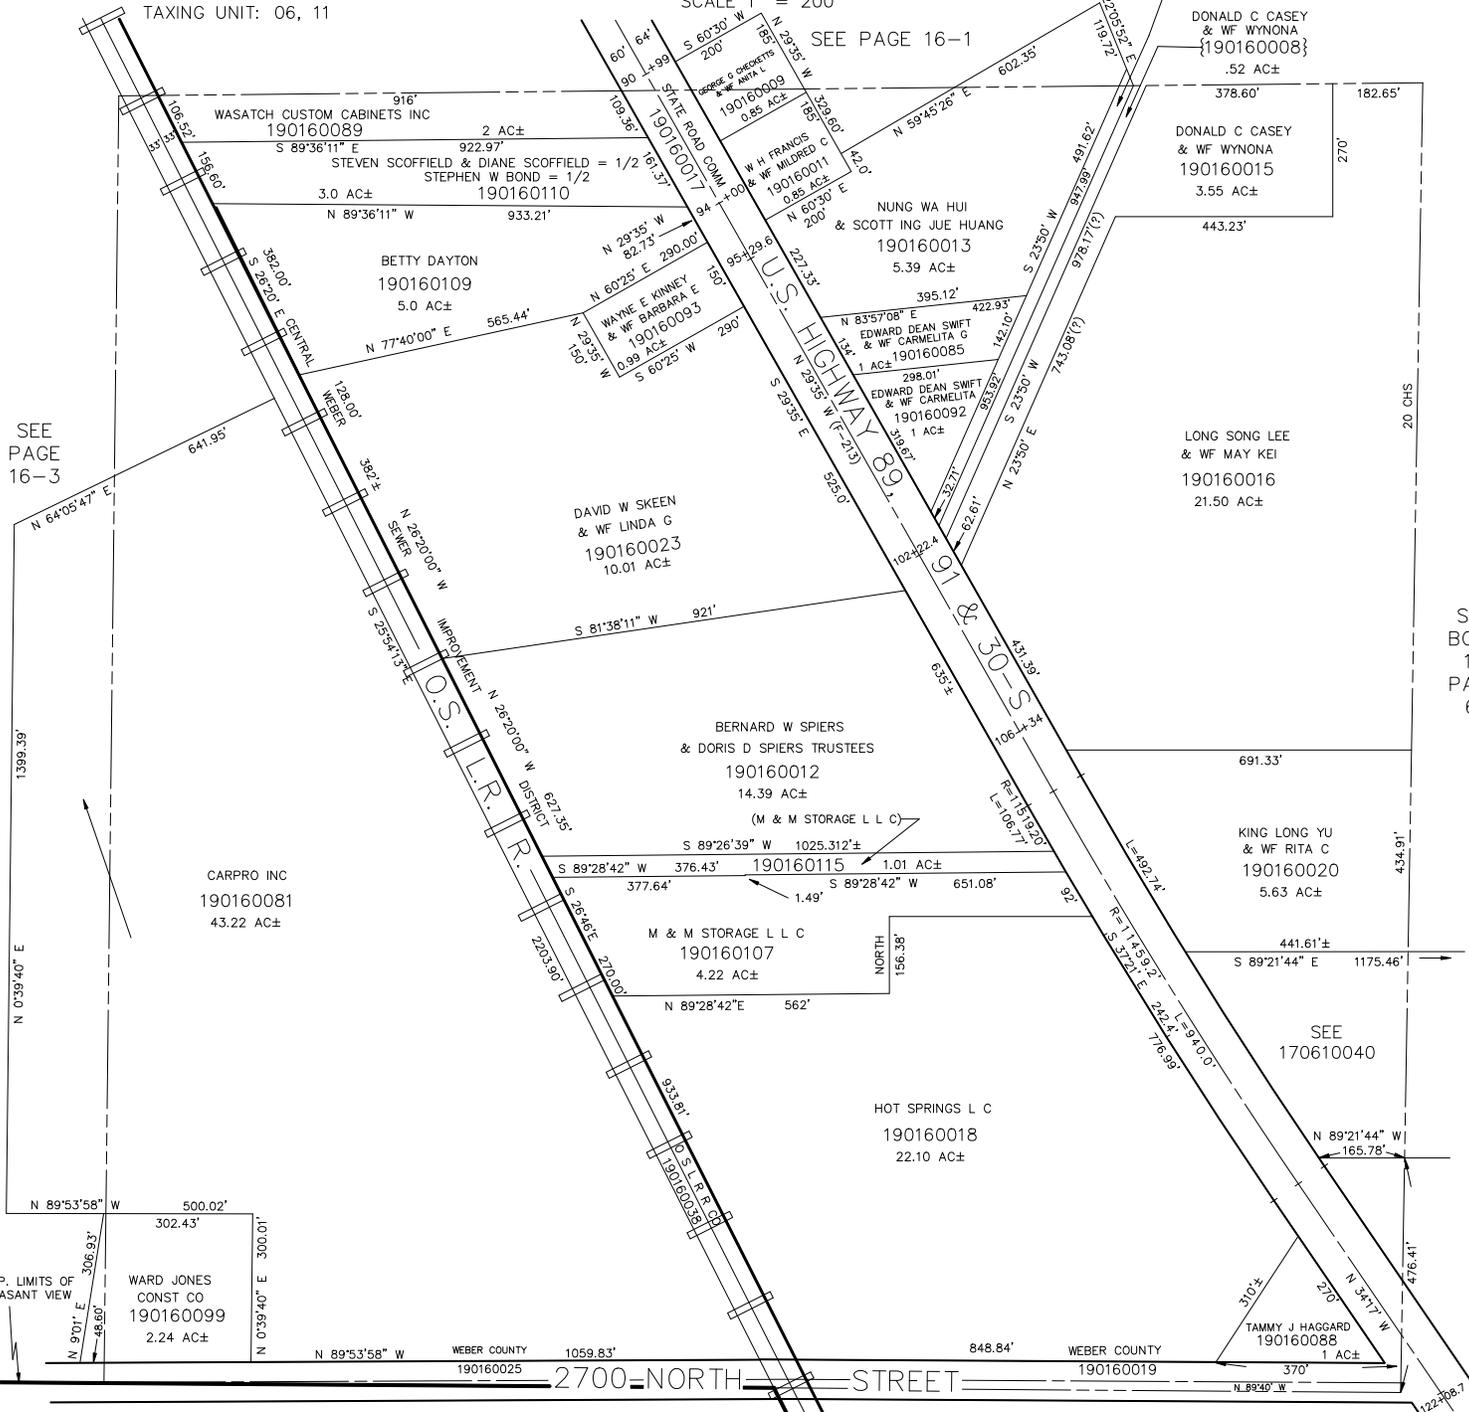

SEE
PAGE
16-3

SEE
BOOK
17
PAGE
61