

S.E. 1/4
SECTION 25, T.7N., R.2W., S.L.B. & M.

TOWN OF PLEASANT VIEW

SCALE 1" = 200'

SEE PAGE 16-1

TAXING UNIT: 06, 11, 65, 67

SMITH AND SMITH EXCAVATING CONTRACTORS INC
190160084
24,978 SQ FT
TU 11

DONALD C CASEY & WF WYNONA
190160008
.52 AC±
TU 11

DONALD C CASEY & WF WYNONA
190160015
3.55 AC±
TU 11

SMITH & SMITH EXCAVATION CONTRACTORS, INC
190160013
5.39 AC±
TU 11

EDWARD DEAN SWIFT & WF CARMELITA G
190160085
1 AC±
TU 11

EDWARD DEAN SWIFT & WF CARMELITA
190160092
1 AC±
TU 11

LONG SONG LEE & WF MAY KEI
190160016
21.50 AC±
TU 11

DAVID W SKEEN & WF LINDA G
190160023
10.01 AC±
TU 11

BERNARD W SPIERS & DORIS D SPIERS TRUSTEES
190160012
14.39 AC±
TU 11

CARPRO INC
190160081
43.22 AC±
TU 67

M & M STORAGE L L C
190160115
1.01 AC±
TU 65

M & M STORAGE L L C
190160107
4.22 AC±
TU 65


KING LONG YU & WF RITA C
190160020
5.63 AC±
TU 11

HOT SPRINGS L C
190160018
22.10 AC±
TU 11

SEE 170610040

TAMMY J HAGGARD
190160088
TU 65 1 AC±

2700 NORTH STREET

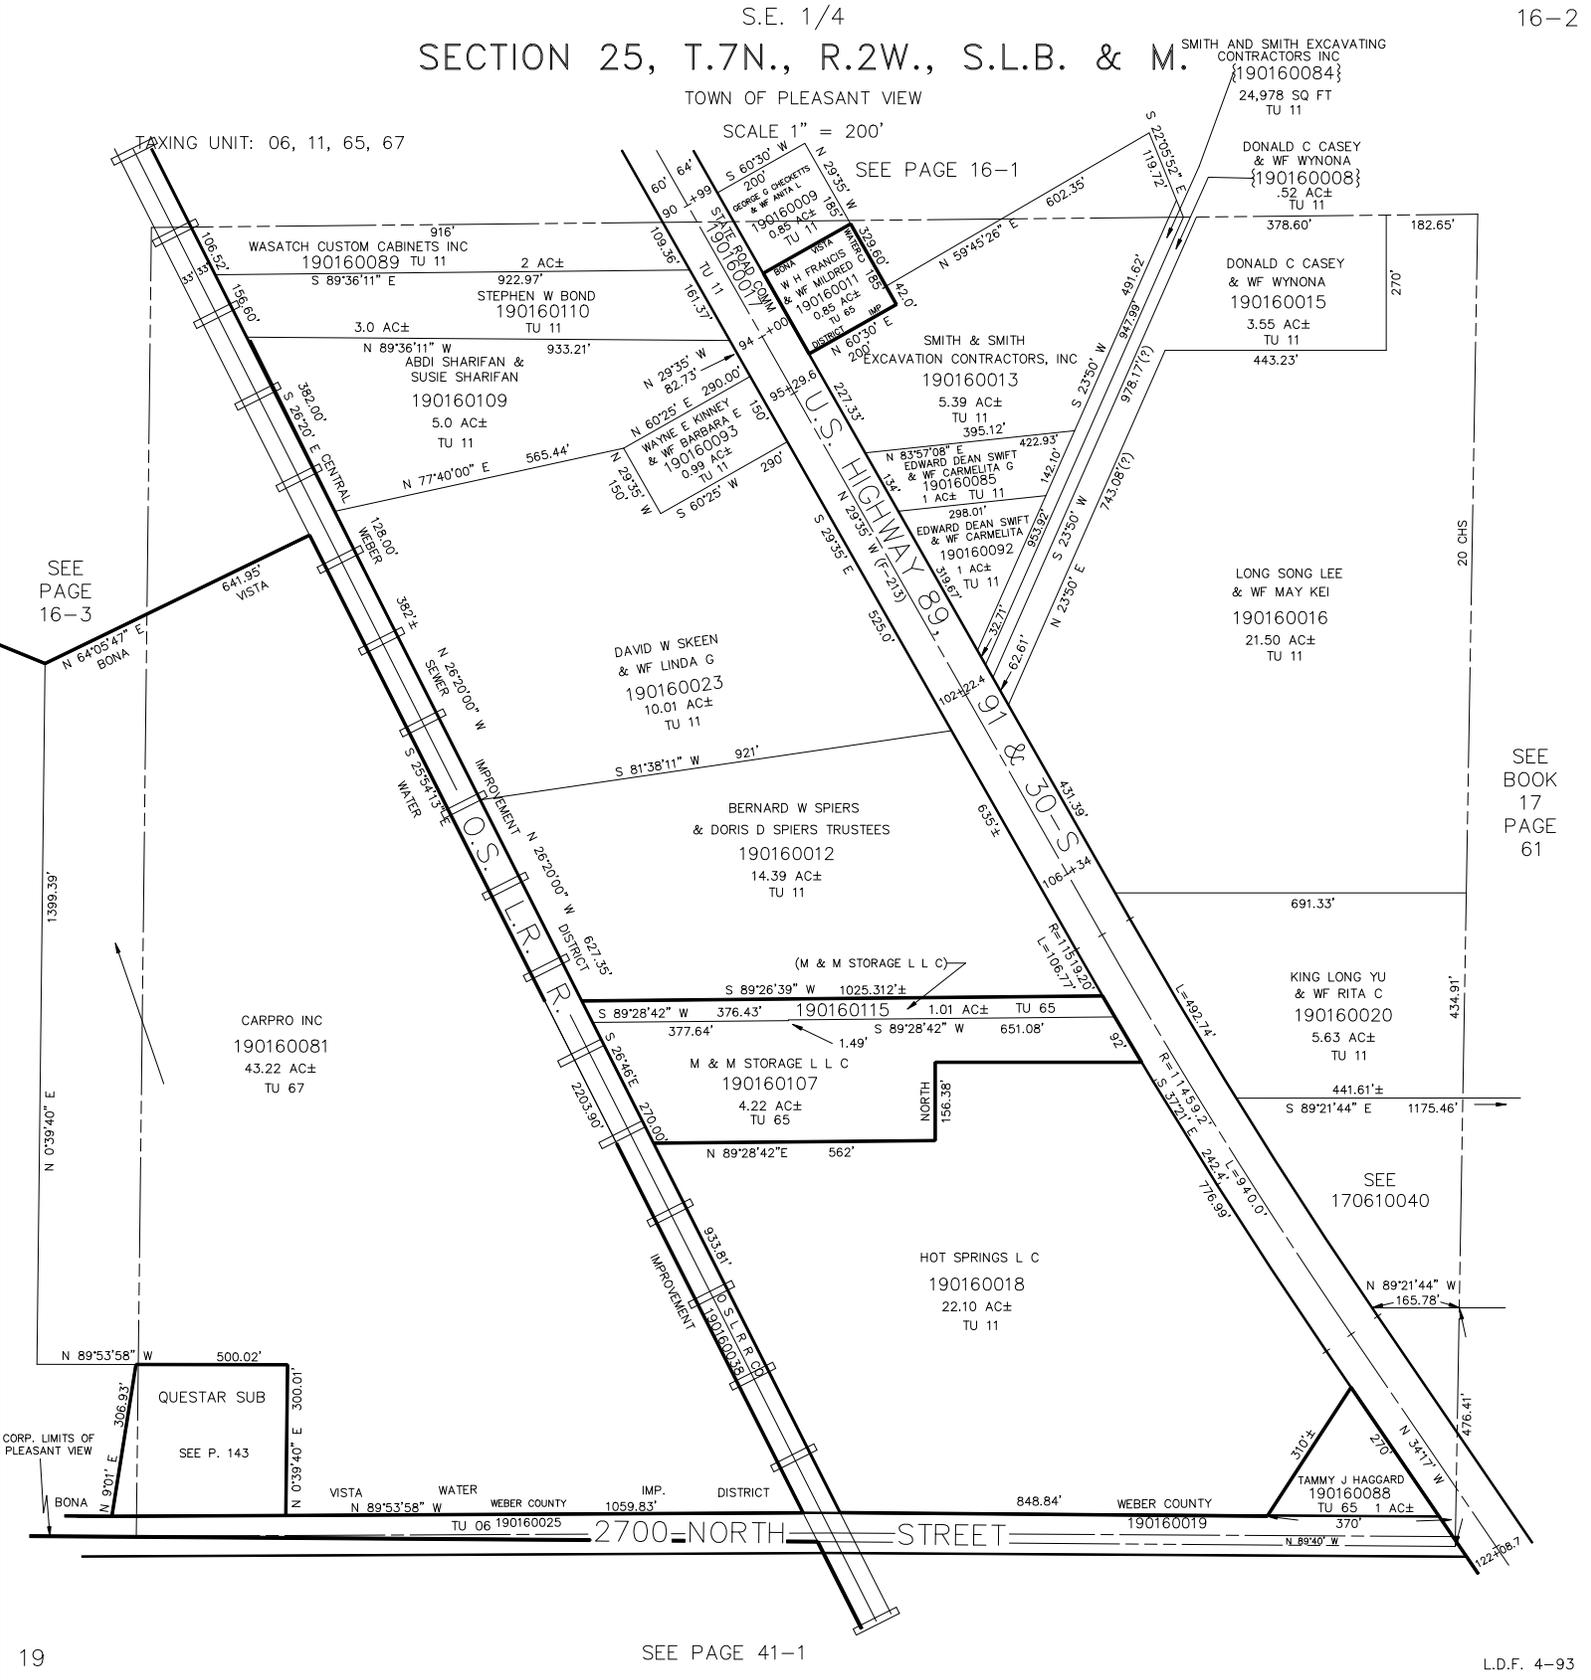

SEE PAGE 16-3

SEE BOOK 17 PAGE 61