


SECTION 25, T.7N., R.2W., S.L.B. & M.

IN PLEASANT VIEW CITY & FARR WEST CITY

KEY MAP

SCALE 1" = 400'

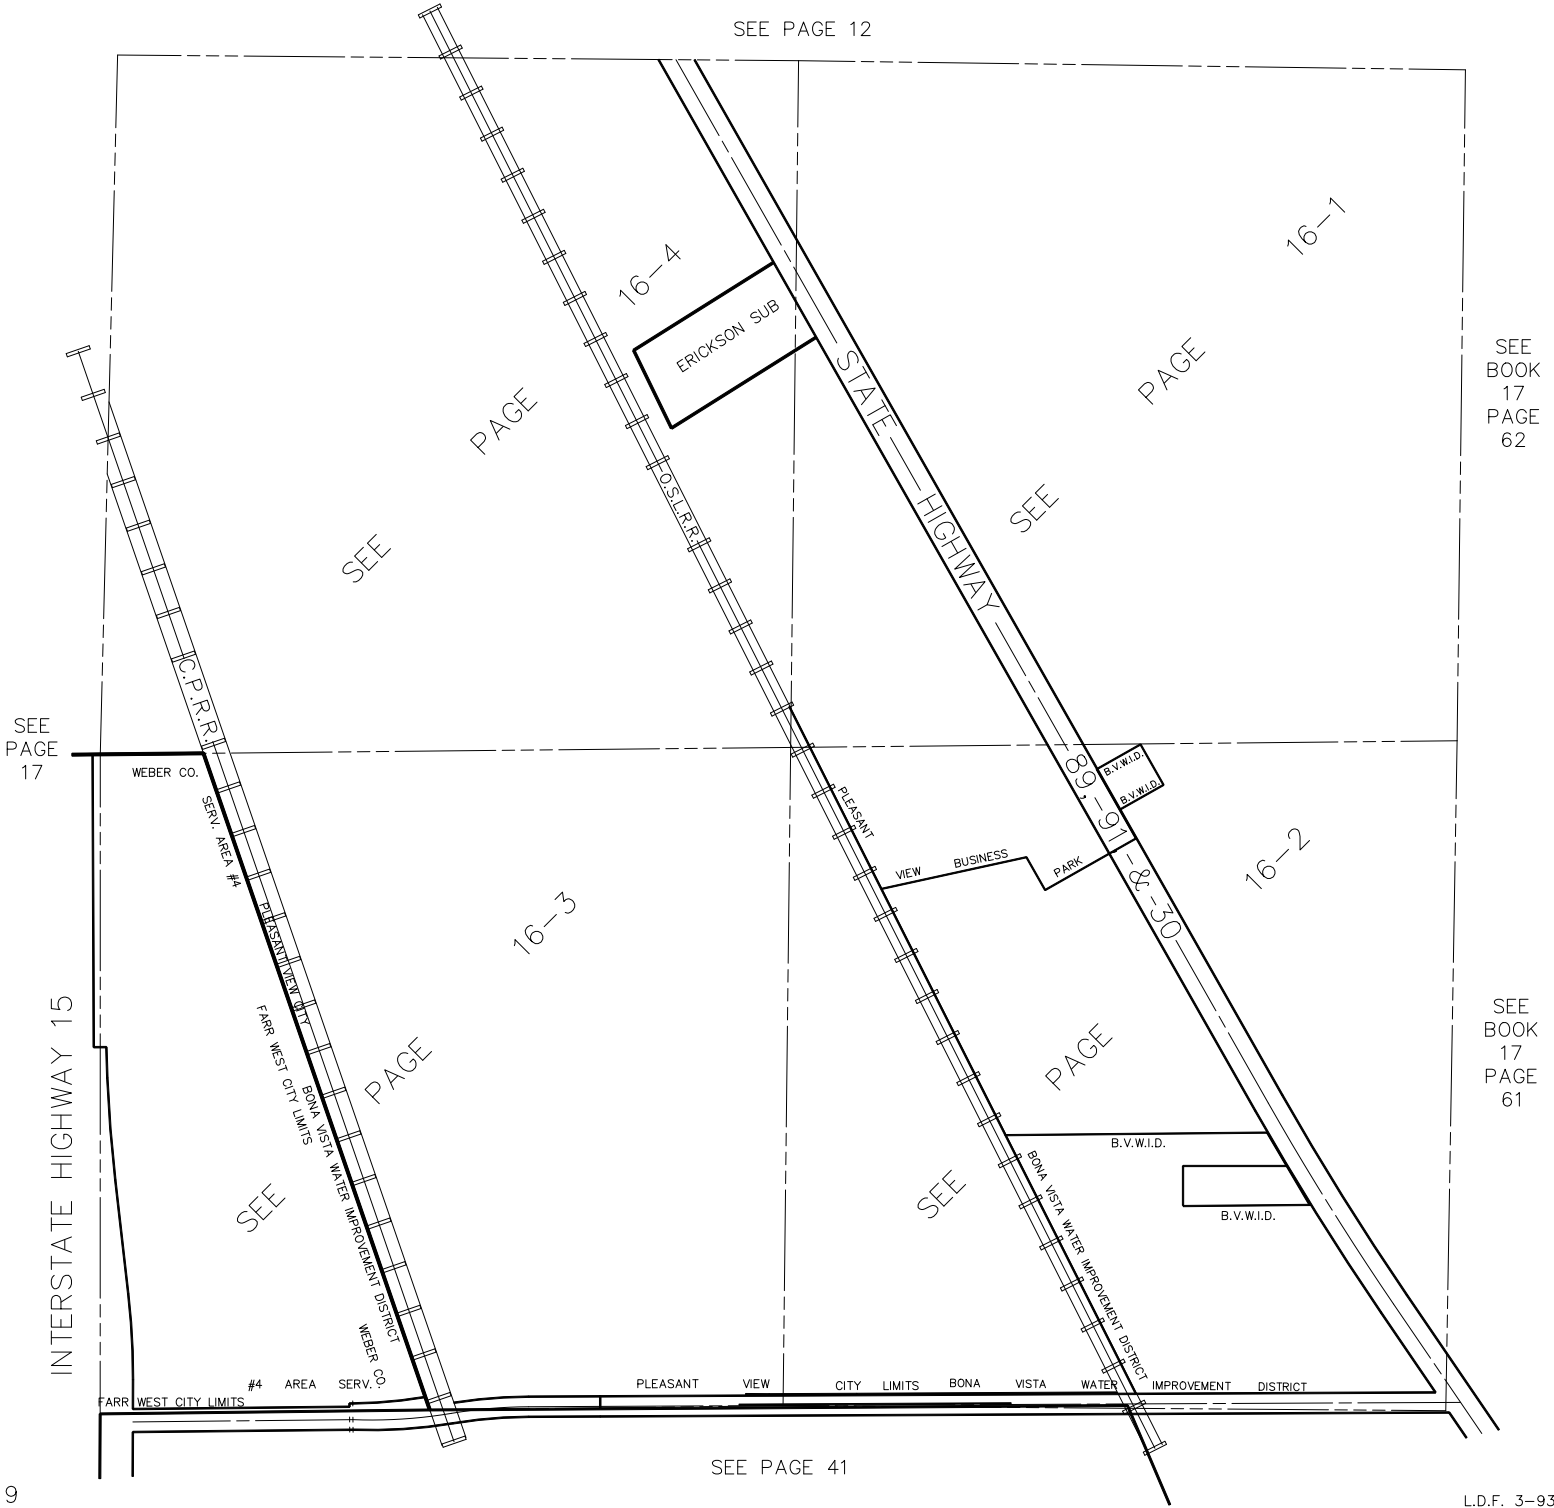

SEE PAGE 17

WEBER CO.

SEVENS AVENUE #4

PLEASANT VIEW CITY

FARR WEST CITY LIMITS

BONA VISTA WATER IMPROVEMENT DISTRICT

WEBER CO. #4 AREA SERV. CO.

WEBER CO. #4 AREA SERV. CO.

PLEASANT VIEW CITY LIMITS BONA VISTA WATER IMPROVEMENT DISTRICT

SEE PAGE 41

SEE PAGE 12

PAGE

16-4

ERICKSON SUB

POSLER

STATE HIGHWAY

PAGE

16-1

SEE BOOK 17 PAGE 62

16-3

PAGE

PLEASANT VIEW

BUSINESS PARK

PAGE

16-2

BOYD & -30

SEE BOOK 17 PAGE 61

B.V.W.I.D.

B.V.W.I.D.