


N.E. 1/4
SECTION 25, T.7N., R.2W., S.L.B. & M.

TAXING UNIT: 11,428,430

SCALE 1" = 200'

SEE PAGE 13

IN PLEASANT VIEW CITY

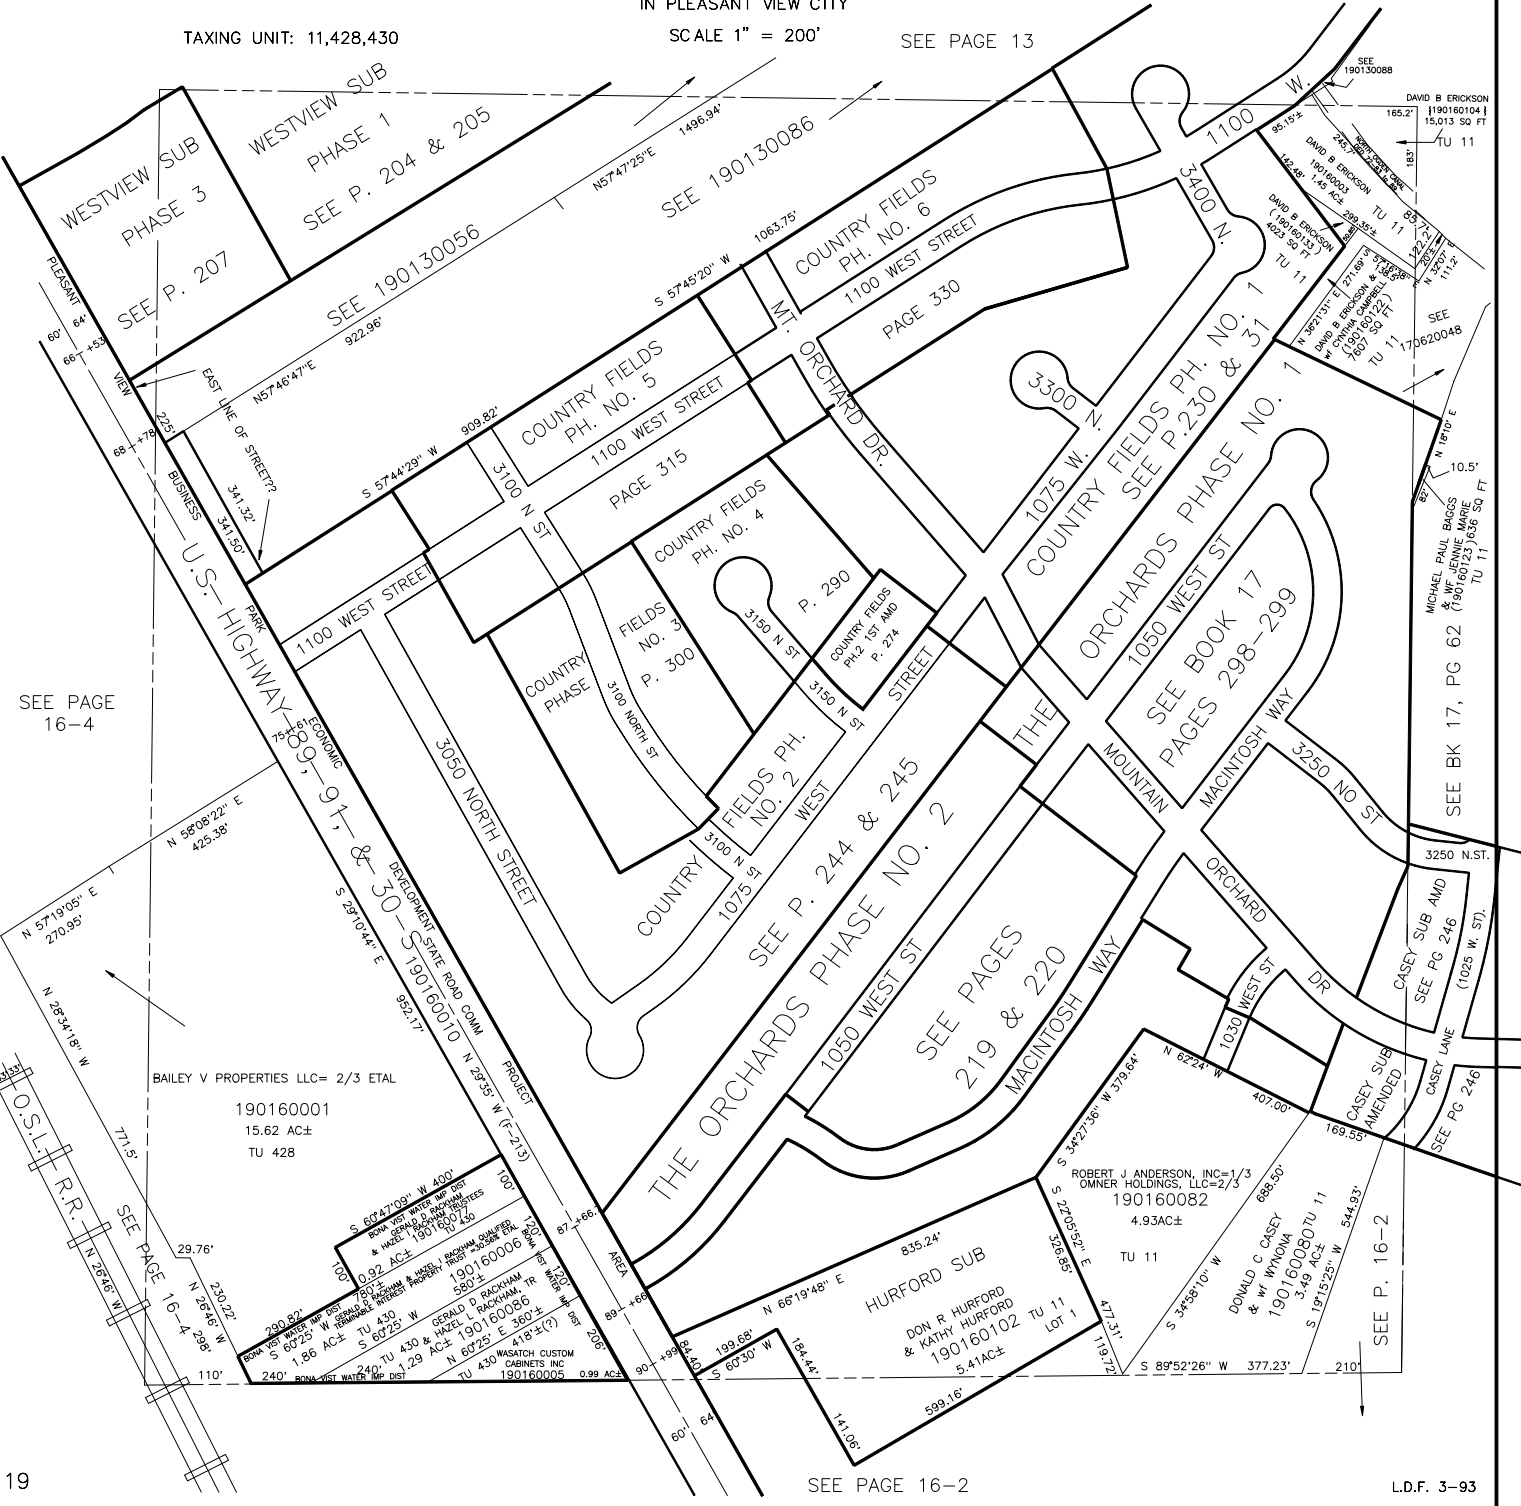

SEE PAGE 16-4

SEE BK 17, PG 62

SEE PAGE 16-2