


SECTION 25, T.7N., R.2W., S.L.B. & M.

IN PLEASANT VIEW CITY & FARR WEST CITY

KEY MAP

SCALE 1" = 400'

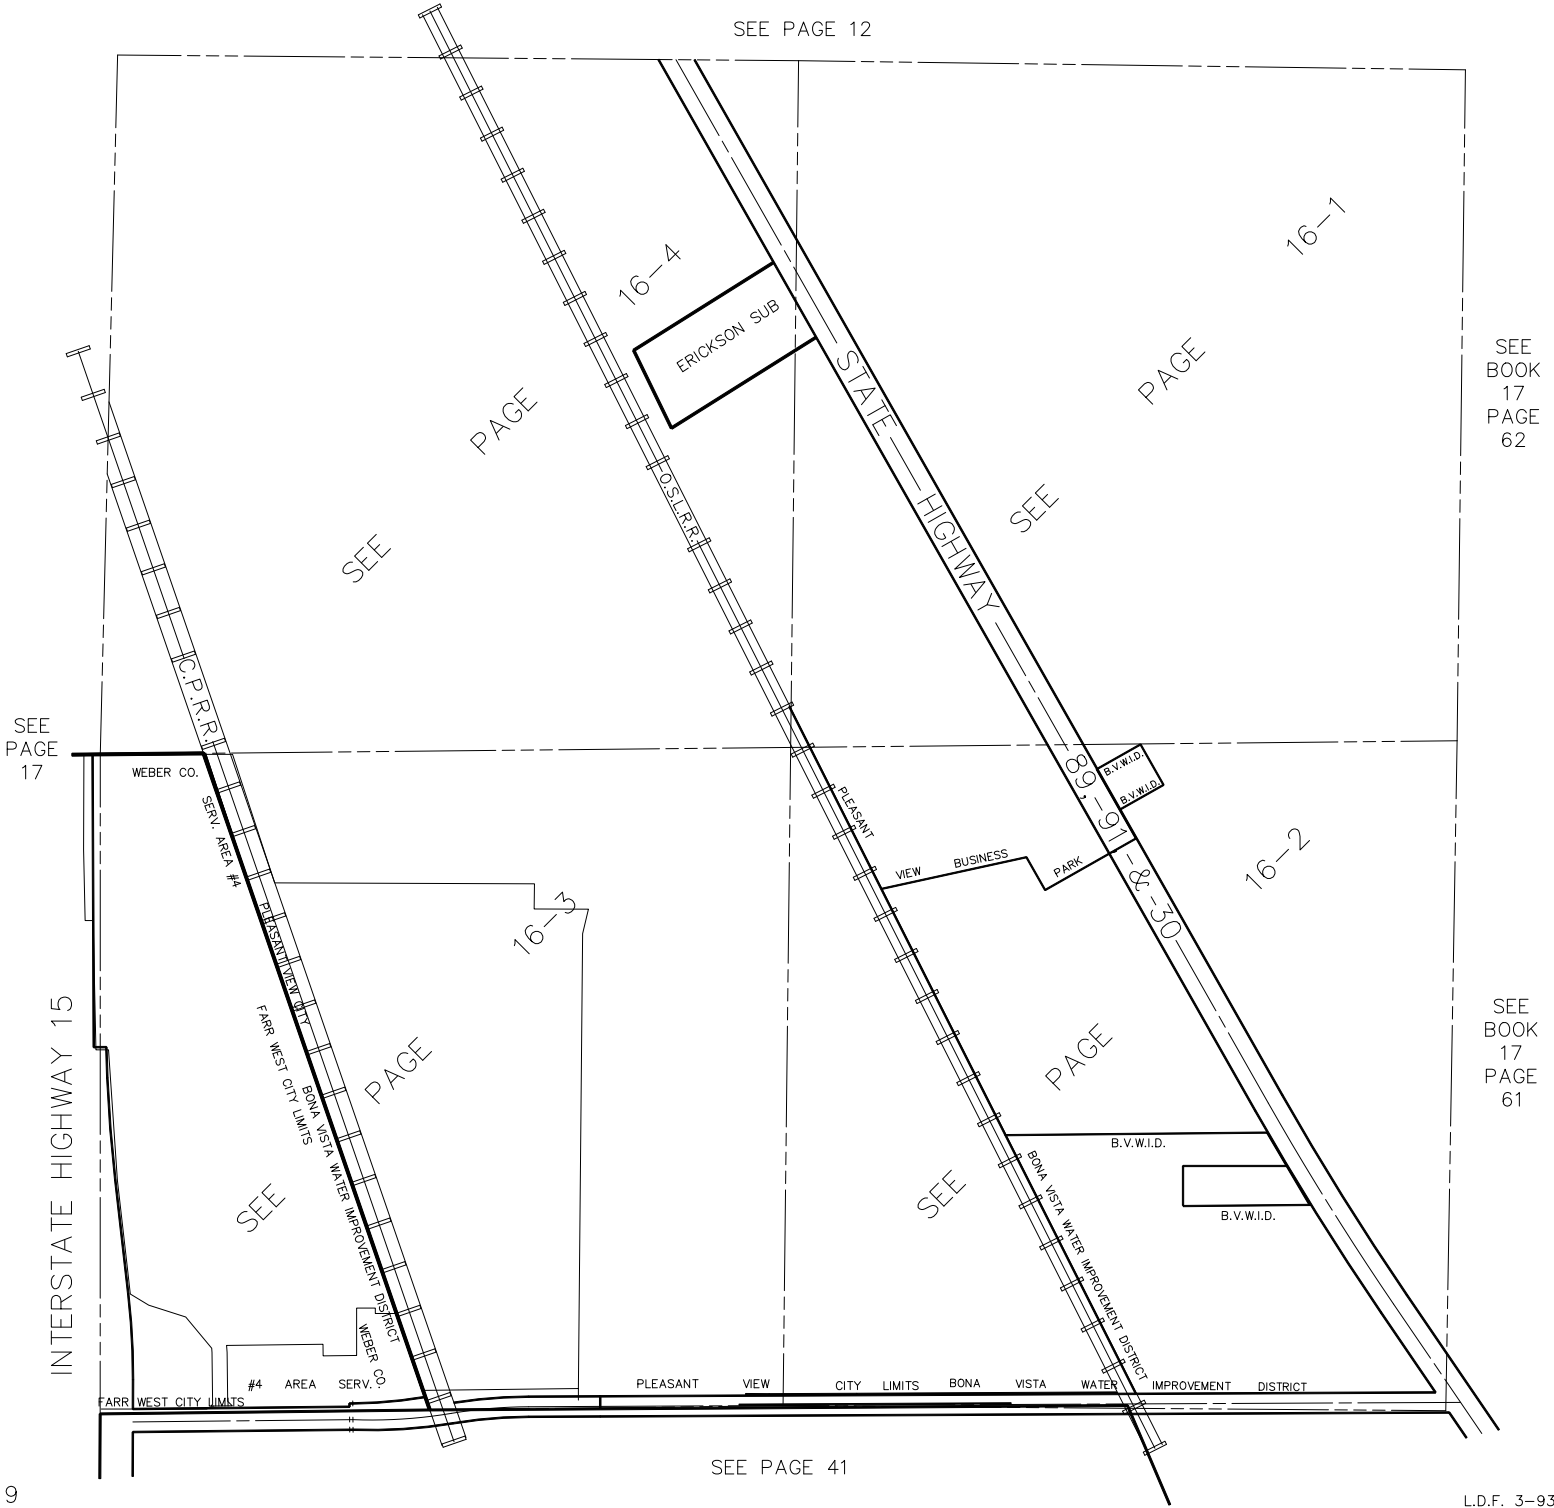

SEE PAGE 12

PAGE

16-4

ERICKSON SUB

STATE HIGHWAY

16-1

PAGE

SEE BOOK 17 PAGE 62

SEE

SEE

SEE PAGE 17

WEBER CO.

#4 AREA SERV. CO.

PLEASANT VIEW CITY LIMITS

16-3

PAGE

SEE

INTERSTATE HIGHWAY 15

VIEW BUSINESS PARK

PAGE

16-2

SEE BOOK 17 PAGE 61

SEE

B.V.W.I.D.

BONA VISTA WATER IMPROVEMENT DISTRICT

B.V.W.I.D.

FARR WEST CITY LIMITS #4 AREA SERV. CO. PLEASANT VIEW CITY LIMITS BONA VISTA WATER IMPROVEMENT DISTRICT

SEE PAGE 41