

S.E. 1/4
SECTION 26, T.7N., R.2W., S.L.B.&M.

17-1

FARR WEST CITY

SCALE 1" = 200'

TAXING UNIT: 145

PREFIX: 19-017
ALSO SEE P. 17-2

SEE PAGE 17


STANDARD E 1/4 COR

PARCEL Nos.
0006 to 0017
0021
0022
0031
0041 to 0043
0045
0046
0049
0053
0060, 0061
0063
0072
0073

SEE 19-016-0059
(P. 16-3)

SEE PAGE
16-3

① TERRY RANDALL
AIKEN
0055
② HAROLD O.
VAUSE
0011
③ HAROLD O.
VAUSE
1995-0002
④ TERRY RANDALL
AIKEN
2262-0003

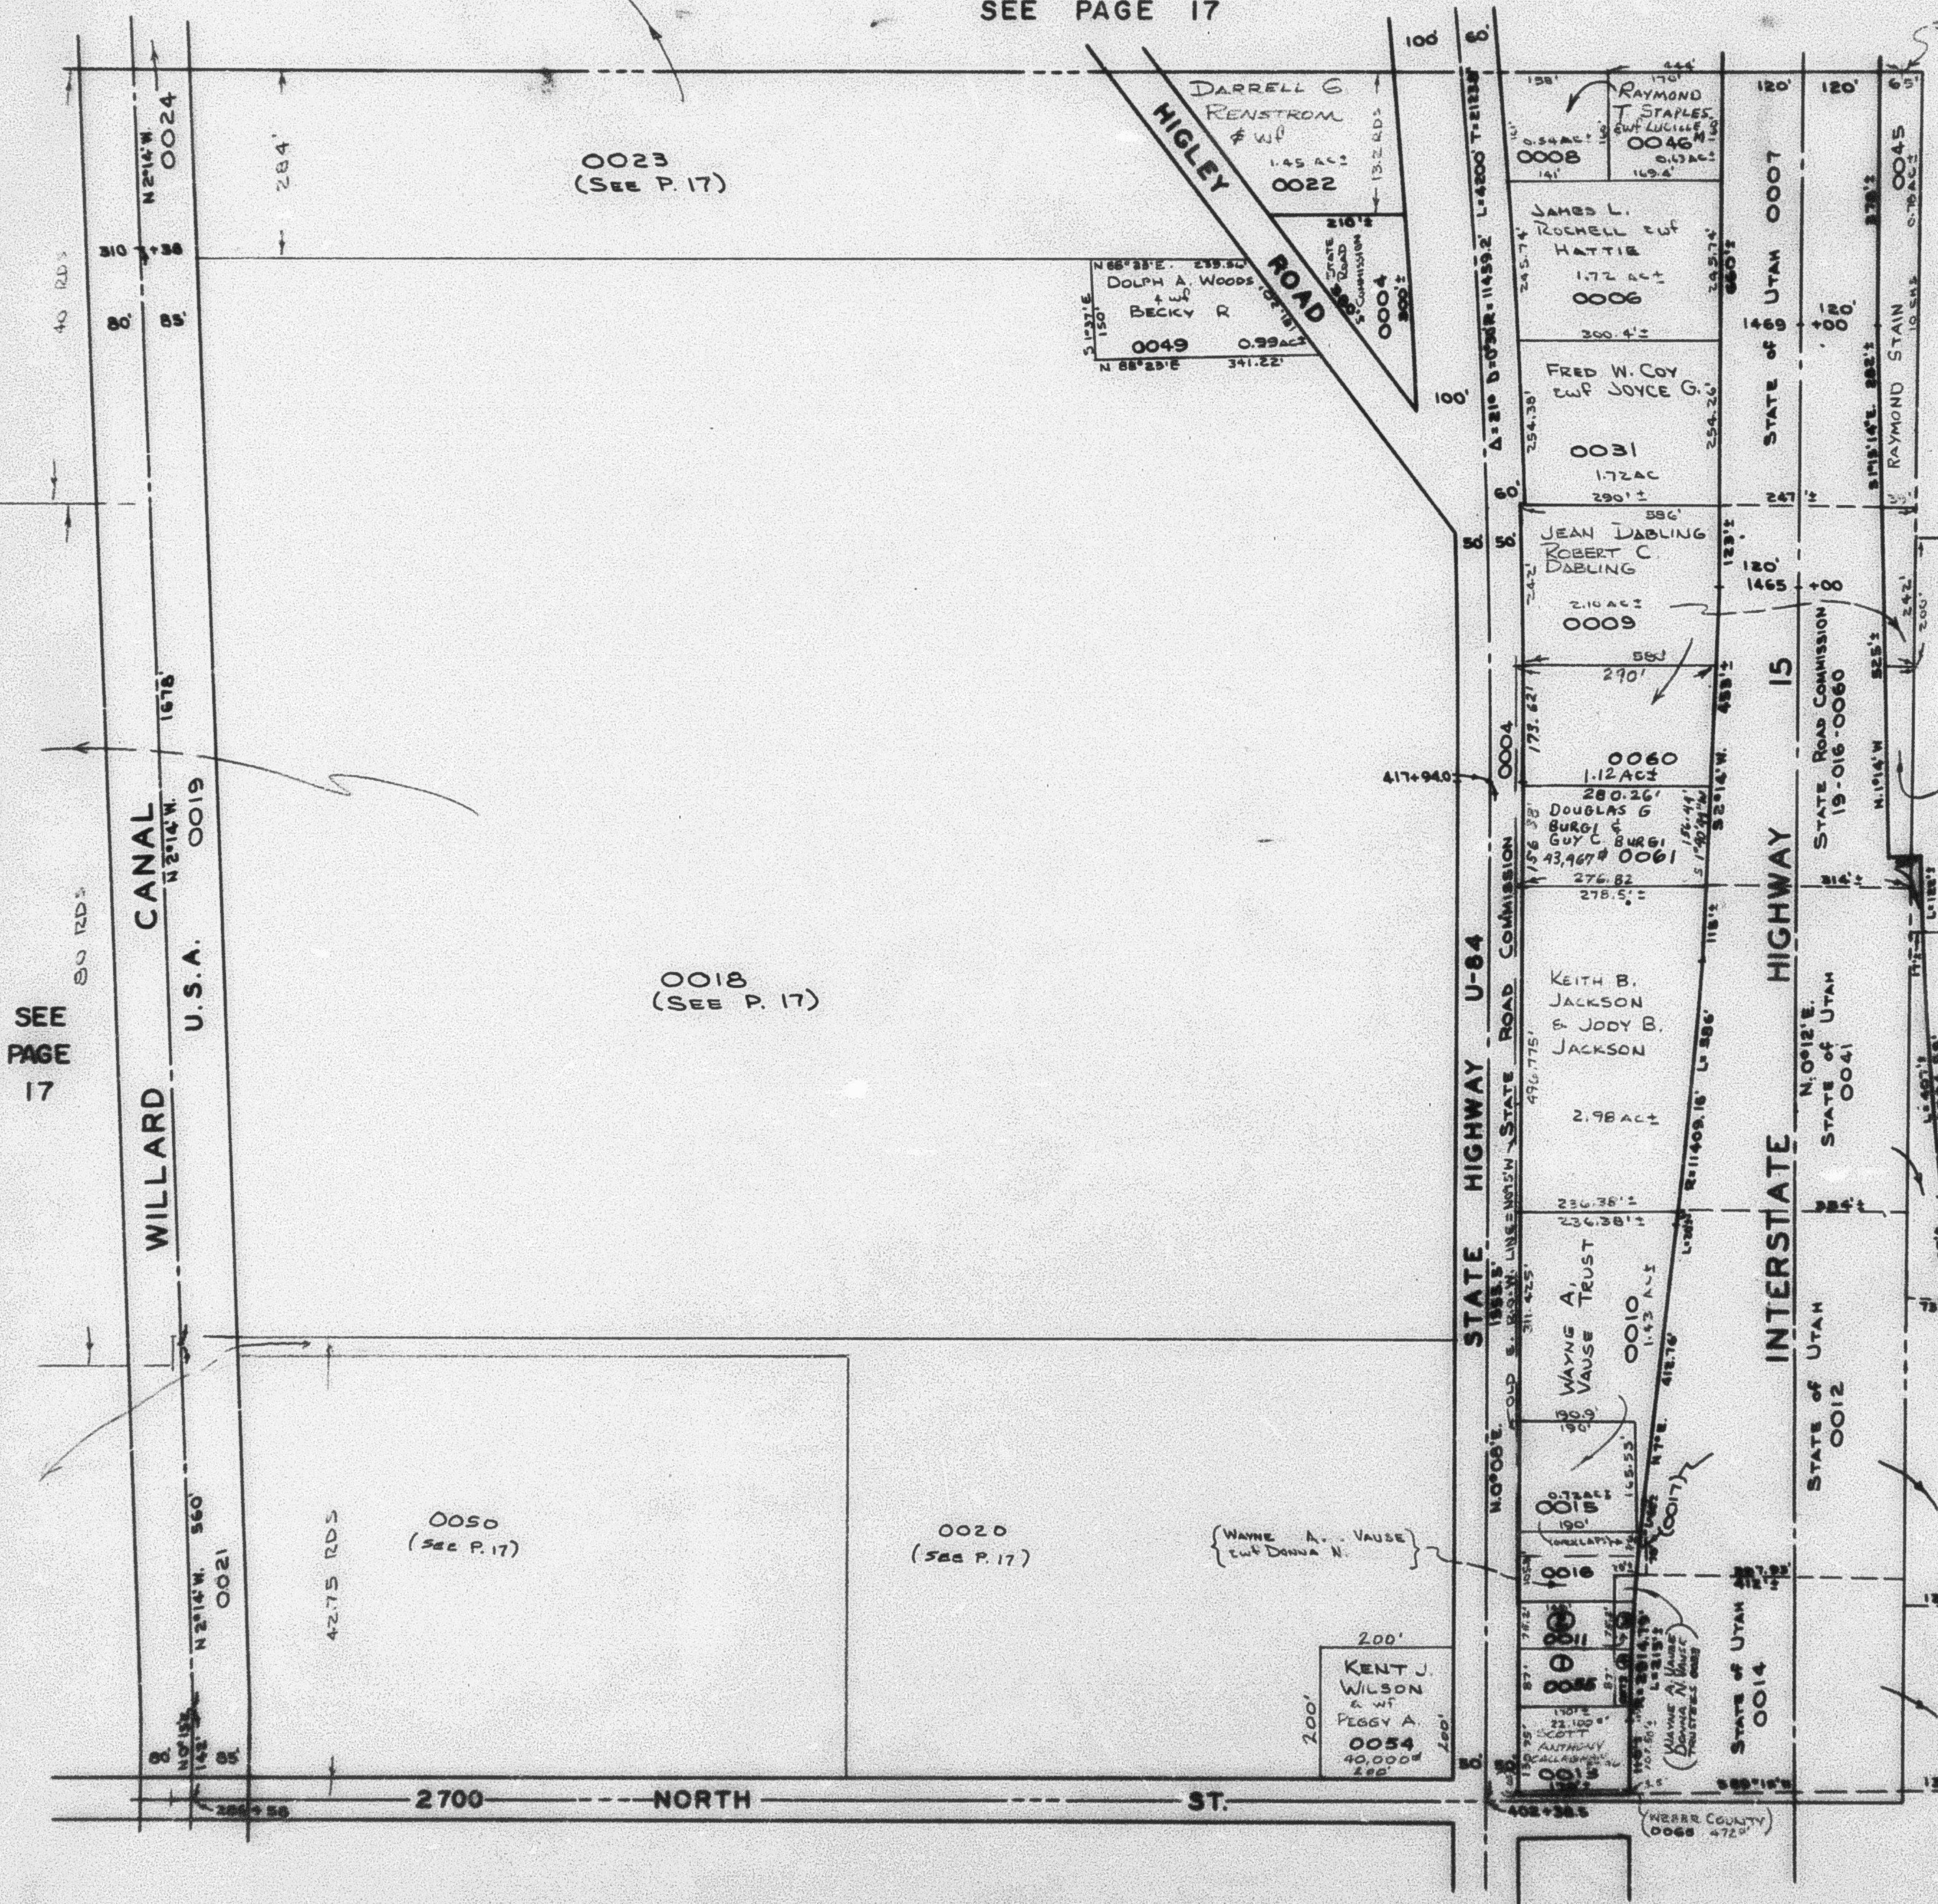

SEE PAGE 39-1