

SECTION 26, T.7N., R.2W., S.L.B. & M.

17

TOWN OF PLEASANT VIEW & FARR WEST CITY

TAXING UNITS: 06, 45, 83, 145

SCALE 1" = 400'
SEE PAGE 11


PREFIX 19-017
ALSO SEE P. 17-1, 2

N 1/4 Cor. of Sec. 26
based on desc.
for canal

SALT LAKE PIPE LINE CO.
HAS 14.5' STRIP ALONG
UPPER R.R. R.R.
0038
TU 98

PARCEL NOS.
0001 to 0004
0018 to 0020
0023 to 0024
0035 to 0040
0044
0050
0052
0057
0058, 0062 to 0064
0068, 0071
0075
0077 to 0078
0080 to 0089
0096 to 0099
009C

0066
TU 98
17, 24, 25

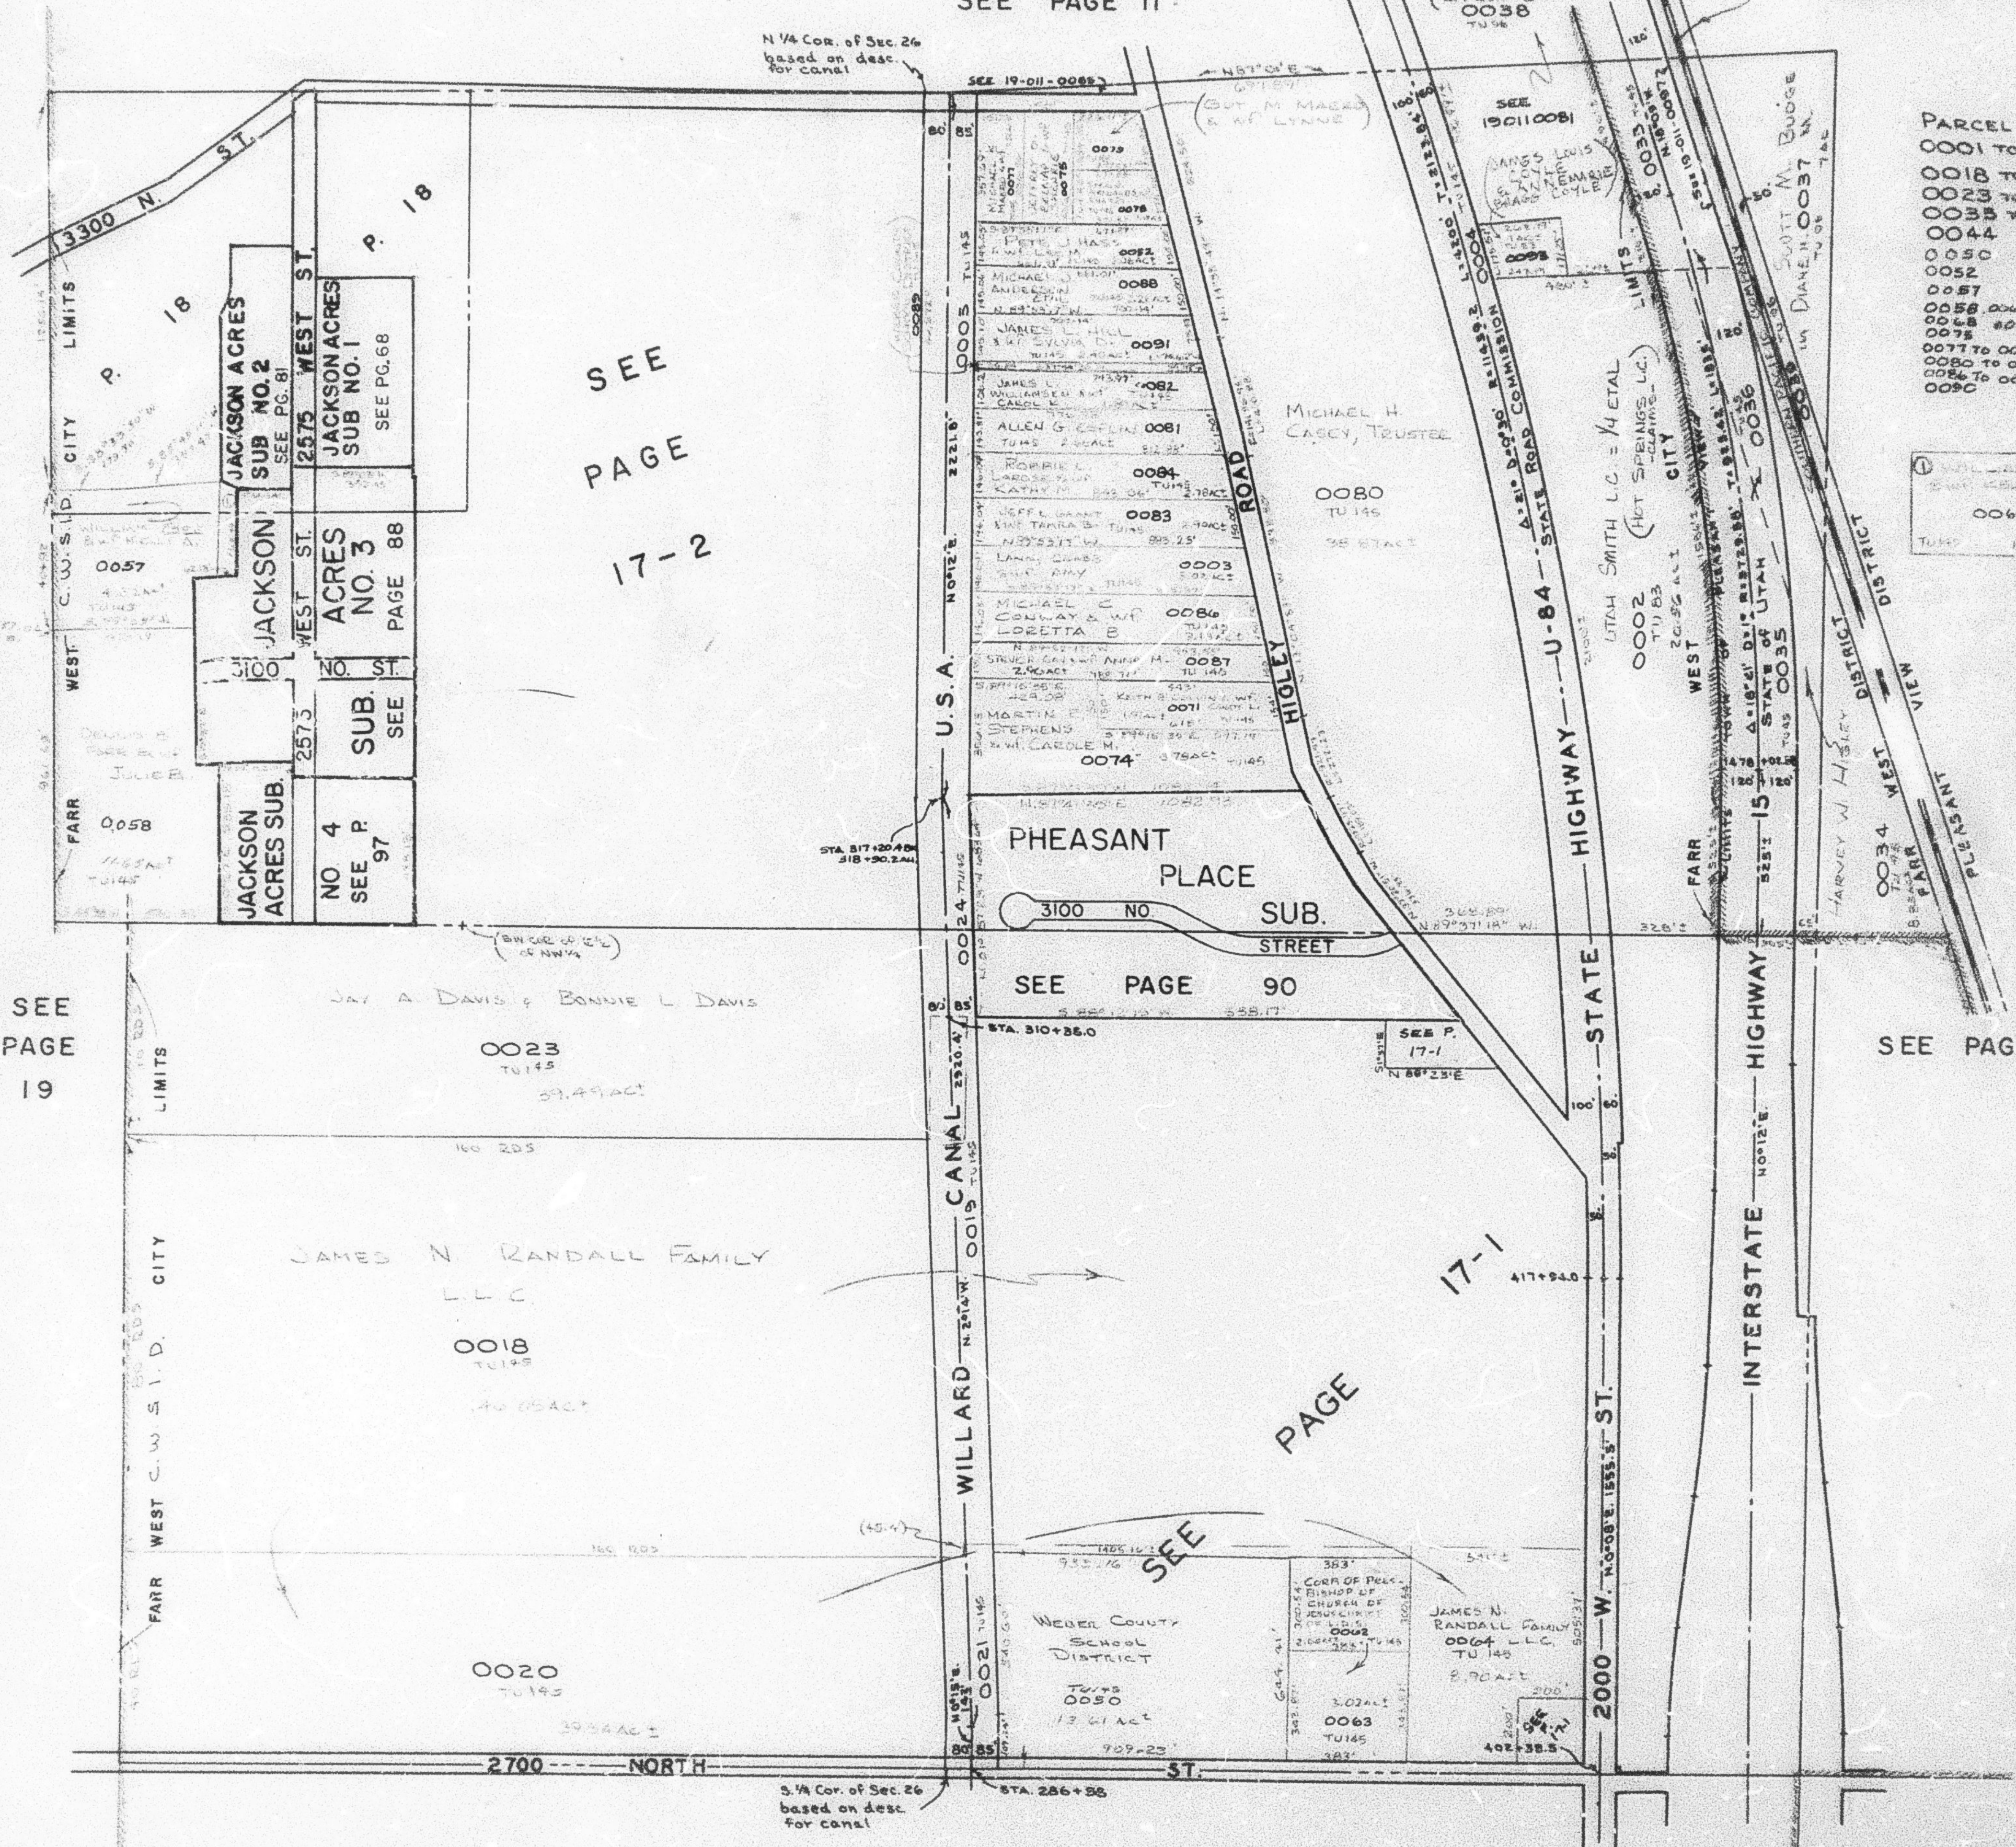

SEE
PAGE
17-2

SEE PAGE 90

SEE
PAGE

SEE PAGE 16

SEE
PAGE
19

SEE PAGE 39